

A1 SITE PLAN - GOLF CLUBHOUSE & VILLAS
SCALE: 1/32" = 1'-0"

ARCHITECT OF RECORD - RESORT

J|f Jensen Fey
PHONE 425.216.0318 FAX 425.216.0329
7730 Leary Way, Redmond, WA 98052

ARCHITECT OF RECORD - RESIDENTIAL

MINNO & WASKO
ARCHITECTS AND PLANNERS
10 LAMBERTVILLE, NJ 07839
TEL: (908) 397-0400
FAX: (908) 397-7503

SURVEY, PLANNING AND ENGINEERING

CHAZEN ENGINEERING, LAND SURVEYING
LANDSCAPE ARCHITECTURE CO., P.C.

GOLF COURSE ARCHITECT

ERNIE ELS DESIGN
1001 JONES BLVD. SUITE 100
LONG BEACH, CA 90801
TEL: (562) 433-1111

NATURAL RESOURCE MANAGEMENT PLAN

AUDUBON INTERNATIONAL
PO BOX 1226
CARY, NC 27512


WATER AND WASTEWATER TREATMENT FACILITIES

DELAWARE OPERATIONS, INC
812 DRETT ST. SUITE 300
UNIONDALE, NY 11553
TEL: (910) 432-8870

NOTES:

No.	ISSUE	DATE
1	MASTER DEVELOPMENT PLAN	04-03-08

KEY PLAN NOT FOR CONSTRUCTION

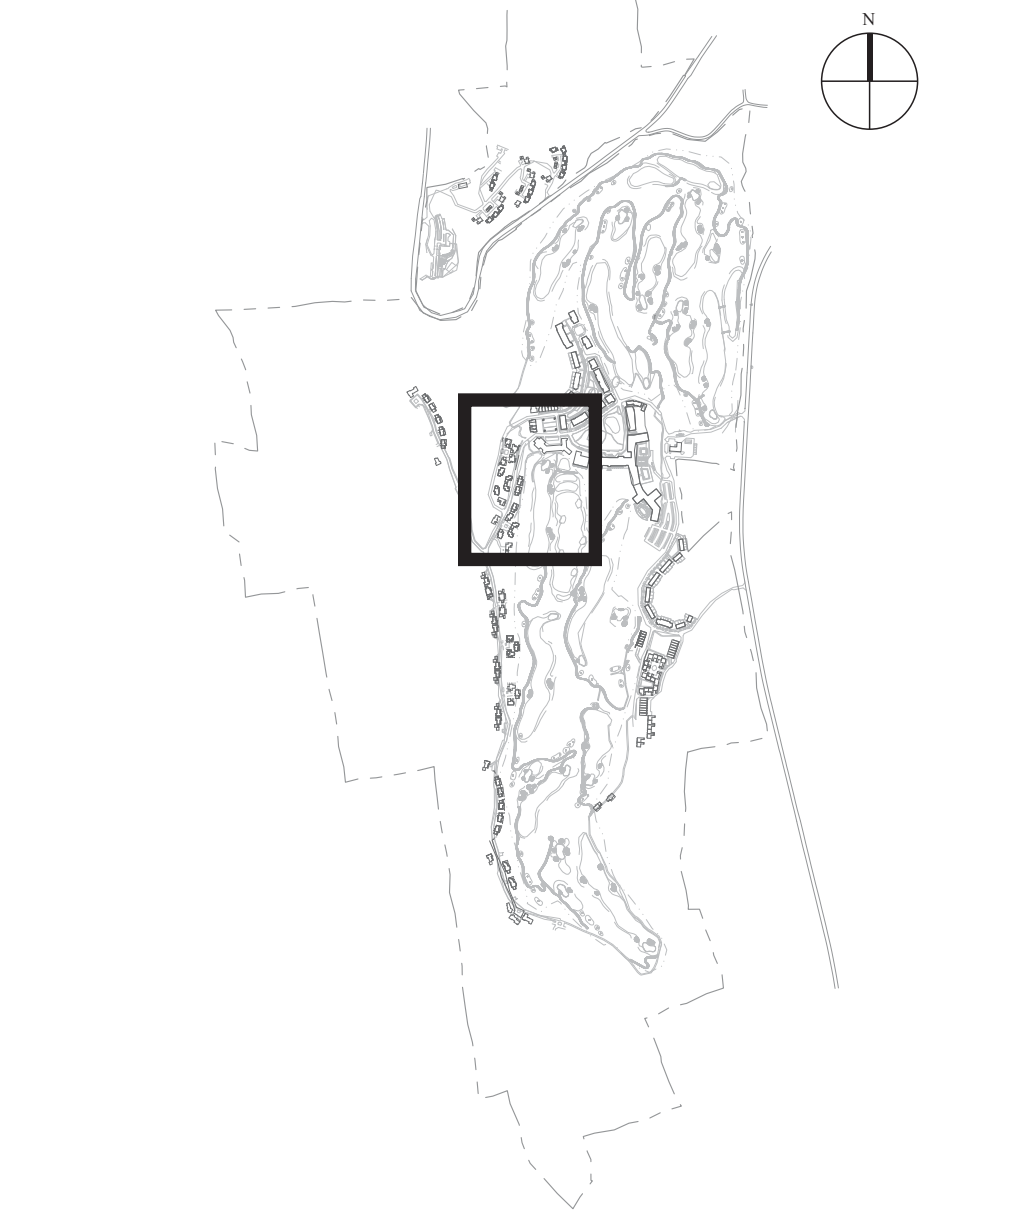

SILO RIDGE RESORT COMMUNITY
AMENIA, NY

ROBERT A.M. STERN ARCHITECTS, LLP
400 WEST 34th STREET, NEW YORK, NY 10001
TEL (212) 967-5100 • FAX (212) 967-5588

HIGHER GROUND COUNTRY CLUB MANAGEMENT CO., LLC
SILO RIDGE COUNTRY CLUB
P.O. BOX 86
AMENIA, NY 12501

SITE PLAN
PHASE I - GOLF CLUBHOUSE & VILLAS

Project No. A20090	Date 04-03-08
CAD File No.	Scale AS NOTED
Drawing No. SP-9	