



① HOTEL SOUTH ELEVATION: BUILDING R-1
SCALE: 1/16"=1'-0"



② HOTEL NORTH ELEVATION: BUILDING R-1
SCALE: 1/16"=1'-0"



③ SPA WEST ELEVATION: BUILDING R-2
SCALE: 1/16"=1'-0"



④ CONFERENCE CENTER SOUTH ELEVATION: BUILDING R-3
SCALE: 1/16"=1'-0"

ARCHITECT OF RECORD - RESORT

Jensen Fey
PHONE: 425.216.0318 FAX: 425.216.0329
7730 Leary Way, Redmond, WA 98052

ARCHITECT OF RECORD - RESIDENTIAL

MINNO & WASKO
ARCHITECTS AND PLANNERS
14 LAMBERTS LANE, SUITE 101
LAMBERTVILLE, NJ 08859
TEL: (908) 937-8888
FAX: (908) 937-7843

SURVEY, PLANNING AND ENGINEERING

CHAZEN ENGINEERING, LAND SURVEYING
LANDSCAPE ARCHITECTURE CO., P.C.

Delaware County Office: 22100 Delmar, DE 19706 Phone: (302) 484-1288
Capital District Office: 245 West Street, NY 12001 Phone: (518) 212-2028
Orange County Office: 258 Orange Blvd., NY 12006 Phone: (518) 527-1122
North Country Office: 122 West Street, NY 12001 Phone: (518) 527-1122

GOLF COURSE ARCHITECT

ERNIE ELS DESIGN
1801 WESTERHOLM AVENUE, SUITE 100
LYND, ILLINOIS 60154, USA TEL: 708.779.7779

NATURAL RESOURCE MANAGEMENT PLAN


AUDUBON INTERNATIONAL
P.O. BOX 1256
CARY, NC 27512

WATER AND WASTEWATER TREATMENT FACILITIES

DELAWARE OPERATIONS, INC.
1413 BURGESS ST., SUITE 301
ORANGETA, NY 13020
TEL: (607) 452-8875

NOTES:

No.	ISSUE	DATE
1	70 % CONCEPT DESIGN SET	2008.04.03

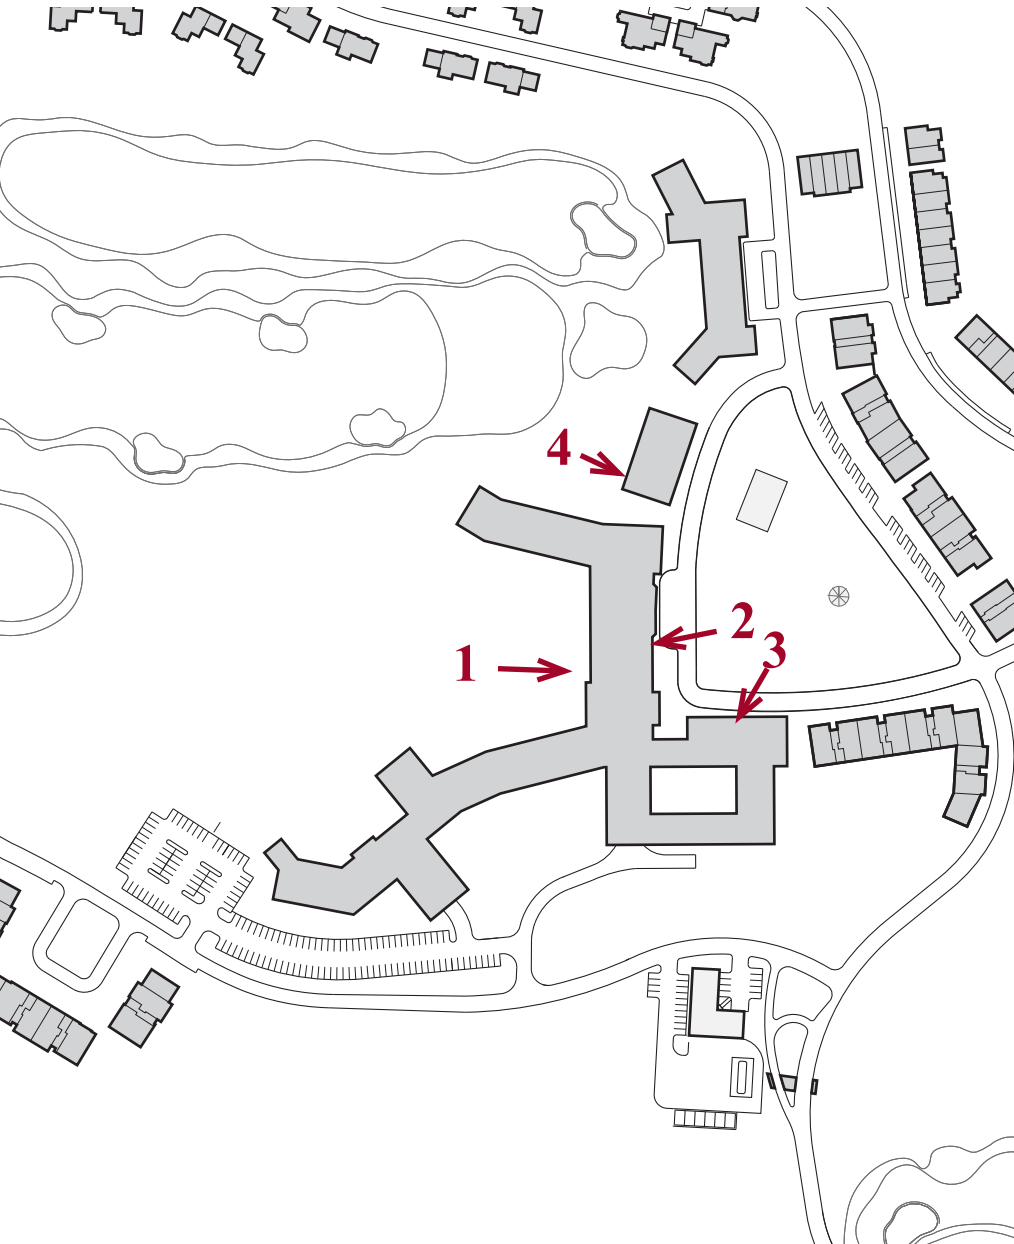

SILO RIDGE RESORT COMMUNITY
AMENIA, NY

ROBERT A.M. STERN ARCHITECTS, LLP
460 WEST 34TH STREET, NEW YORK, NY 10001
TEL: (212) 967-5100 · FAX: (212) 967-5588

HIGHER GROUND COUNTRY CLUB MANAGEMENT CO., LLC
SILO RIDGE COUNTRY CLUB
P.O. BOX 86
AMENIA, NY 12501

ARCHITECTURAL ELEVATIONS

Project No. A306250	Date APRIL 3, 2008
CAD File No.	Scale AS NOTED
Drawing No.	A-2