



1 GOLF CLUBHOUSE SOUTH ELEVATION
SCALE: 1/16"=1'-0"



2 HOTEL WEST ELEVATION
SCALE: 1/32"=1'-0"



3 WELCOME HOUSE EAST ELEVATION
SCALE: 1/16"=1'-0"

ARCHITECT OF RECORD - RESORT

J Jensen Fey
PHONE: 425.216.0318 FAX: 425.216.0329
7730 Leary Way, Redmond, WA 98052

ARCHITECT OF RECORD - RESIDENTIAL

MINNO & WASKO
ARCHITECTS AND PLANNERS
16 LAMBERT LANE, SUITE 101
LAURELHURST, NJ 07038
TEL: (908) 907-8888
FAX: (908) 907-7843

SURVEY, PLANNING AND ENGINEERING

CHAZEN ENGINEERING, LAND SURVEYING
LANDSCAPE ARCHITECTURE CO., P.C.

Delaware County Office: 2775 W. 12th Street, P.O. Box 1000, Piquette, PA 16003, Phone: (814) 944-1288
Capital District Office: 100 North Street, Troy, NY 12180, Phone: (518) 272-2026
Orange County Office: 228 Maple Street, Middletown, NY 10940, Phone: (845) 587-1122
North Country Office: 122 Main Street, Plattsburgh, NY 12169, Phone: (518) 537-2522

GOLF COURSE ARCHITECT


ERNIE ELS DESIGN
1801 WILSON ROAD, SUITE 100
LYFE, FLORIDA 32909 U.S.A. TEL: 888.278.2778

NATURAL RESOURCE MANAGEMENT PLAN
AUDUBON INTERNATIONAL
P.O. BOX 1254
CARY, NC 27512

WATER AND WASTEWATER TREATMENT FACILITIES
DELAWARE OPERATIONS, INC.
8-13 BUNKER ST., SUITE 301
ORANGETA, NY 13020
TEL: (518) 452-8875

NOTES:

No.	ISSUE	DATE
1	70 % CONCEPT DESIGN SET	2008.04.03

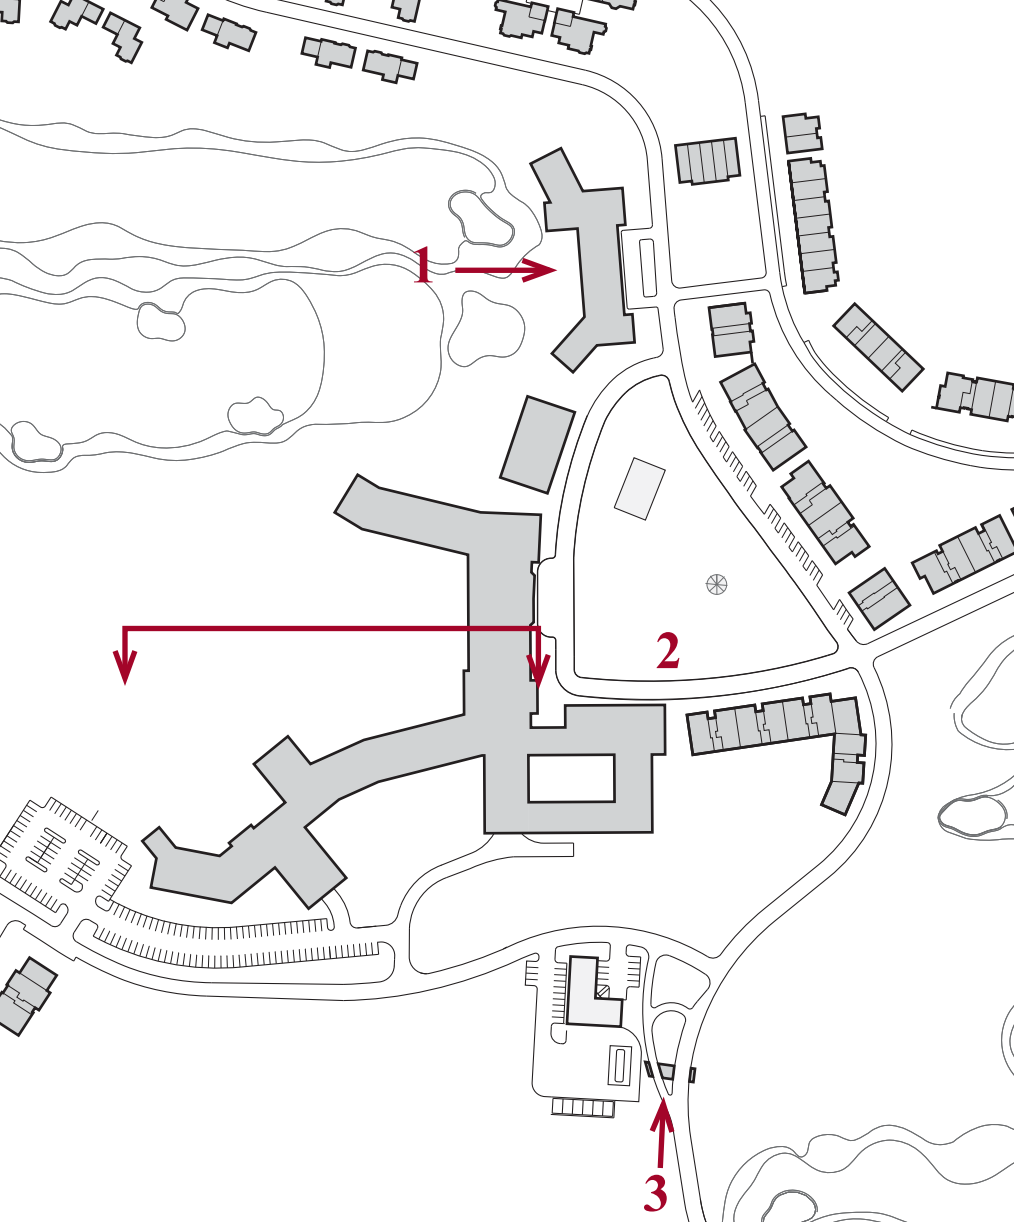

SILO RIDGE RESORT COMMUNITY
AMENIA, NY

ROBERT A.M. STERN ARCHITECTS, LLP
460 WEST 34TH STREET, NEW YORK, NY 10001
TEL. (212) 967-5100 · FAX (212) 967-5588

HIGHER GROUND COUNTRY CLUB MANAGEMENT CO., LLC
SILO RIDGE COUNTRY CLUB
P.O. BOX 86
AMENIA, NY 12501

ARCHITECTURAL ELEVATIONS

Project No.	AKC6250	Date	APRIL 3, 2008
CAD File No.		Scale	AS NOTED
Drawing No.	A-3		