

JF

Jensen Fey

PHONE 425.216.0318 FAX 425.216.0329
7730 Leary Way, Redmond, WA 98052

MINNO & WASKO

ARCHITECTS AND PLANNERS

BRIDGEVIEW LANE, SUITE 100
LANCASTER, PA 17601
TEL 717.659.7000
FAX 717.659.7000

CHAZEN ENGINEERING, LAND SURVEYING
LANDSCAPE ARCHITECTURE CO., P.C.

2000 Lehigh Valley Blvd., Suite 100
Lehigh Valley, PA 18003
TEL 610.261.1000 FAX 610.261.1001
2000 Lehigh Valley Blvd., Suite 100
Lehigh Valley, PA 18003
TEL 610.261.1000 FAX 610.261.1001

ERNIE ELS
DESIGN

400 WEST 34TH STREET, NEW YORK, NY 10001
TEL 212.465.1000 FAX 212.465.1001


AUDUBON INTERNATIONAL

PO BOX 2012
CAMDEN, NJ 08105

DELAWARE OPERATIONS, INC.

1000 N. MARKET ST., SUITE 100
CAMDEN, NJ 08105
TEL 856.399.1000

NO.	ISSUE	DATE
1	ISSUE & CONCEPT DESIGN SET	01/24/08
KEY PLAN NOT FOR CONSTRUCTION		

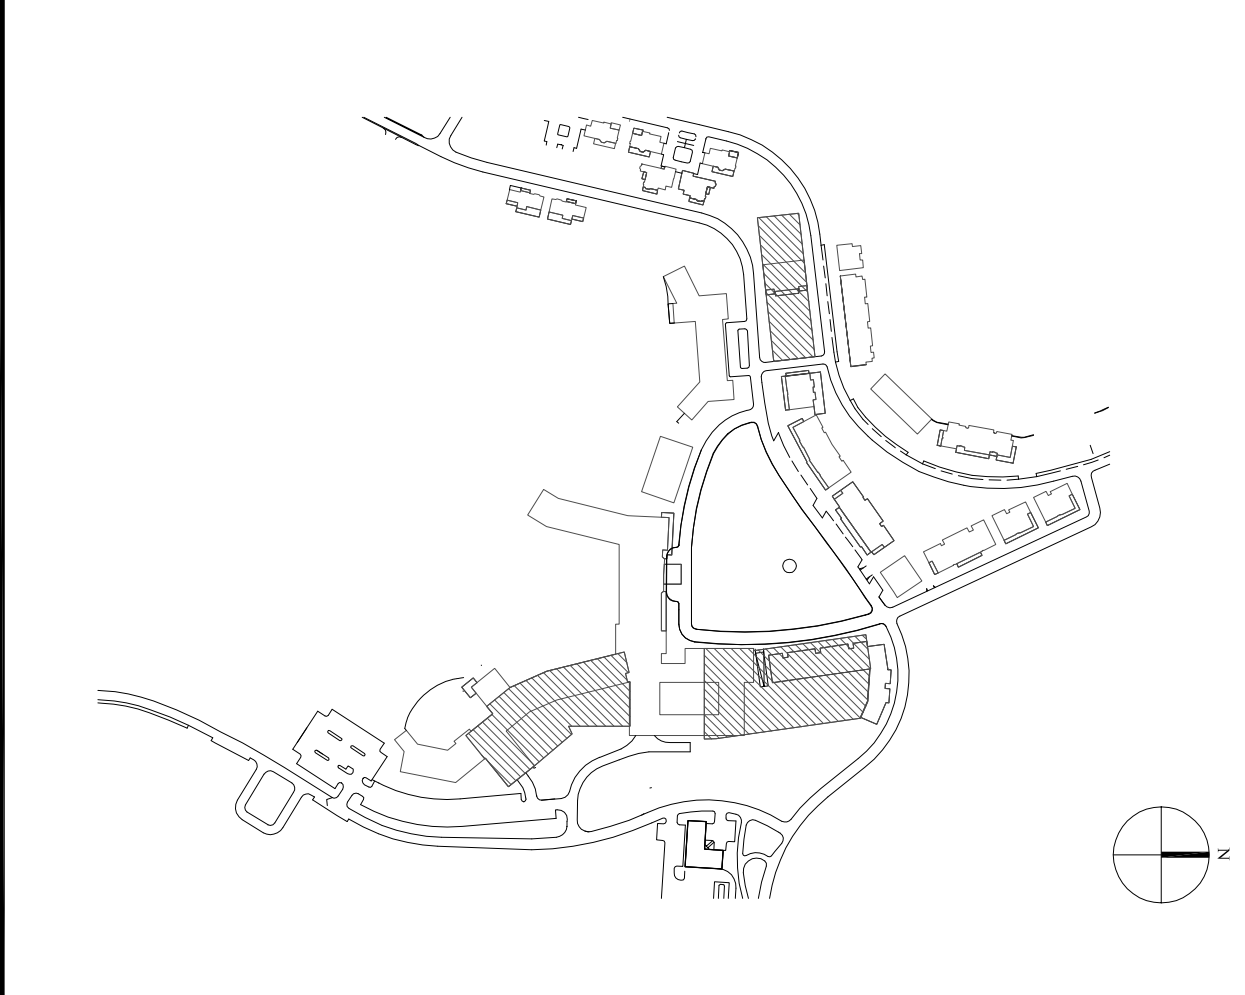

SILO RIDGE RESORT COMMUNITY
AMENIA, NY

ROBERT A.M. STERN ARCHITECTS, LLP

460 WEST 34TH STREET, NEW YORK, NY 10001
TEL (212) 507-5100 FAX (212) 507-5080

HIGHER GROUND COUNTRY CLUB MANAGEMENT CO., LLC
PO BOX 100
AMENIA, NY 13501

UNDERGROUND PARKING
SITE PLAN

Project No. 02/21/07
Date 02/21/07
S.D. File No. 02/21/07
Drawing No. P-3

PARKING 3

RETAIL
PARKING

BANQUET/
CONF.

HOTEL

EMPLOYEE
PARKING
(on grade)

PARKING 2

SPA

PARKING 1

HOTEL

HOTEL CENTER

HOTEL CENTER

JF

Jensen Fey

PHONE 425.216.0318 FAX 425.216.0329
7730 Levy Way, Redmond, WA 98052

MINNO & WASKO

ARCHITECTS AND PLANNERS

REGISTERED LAND SURVEYOR
LAND SURVEY NUMBER
TEL 425.767.0000
FAX 425.767.0000

CHAZEN ENGINEERING, LAND SURVEYING

LANDSCAPE ARCHITECTURE CO., P.C.

CHAZEN ENGINEERING, LAND SURVEYING
7700 15th Avenue NW, Suite 100
Edmonds, WA 98149
TEL 425.767.0000 FAX 425.767.0000
CHAZEN ENGINEERING, LAND SURVEYING
7700 15th Avenue NW, Suite 100
Edmonds, WA 98149
TEL 425.767.0000 FAX 425.767.0000

ERNIE ELS DESIGN

4600 WEST 34TH STREET, NEW YORK, NY 10001
TEL (212) 507-5100 FAX (212) 507-5580


AUDUBON INTERNATIONAL
P.O. BOX 1252
CARMEL, NY 12023

DELAWARE OPERATIONS, INC.
NATURAL RESOURCES
GREENSBORO, NC 27409
TEL 336.335.4333

NOTES:

NO.	ISSUE	DATE
1	10% & CONCEPT DESIGN SET	01/24/08

KEY PLAN NOT FOR CONSTRUCTION

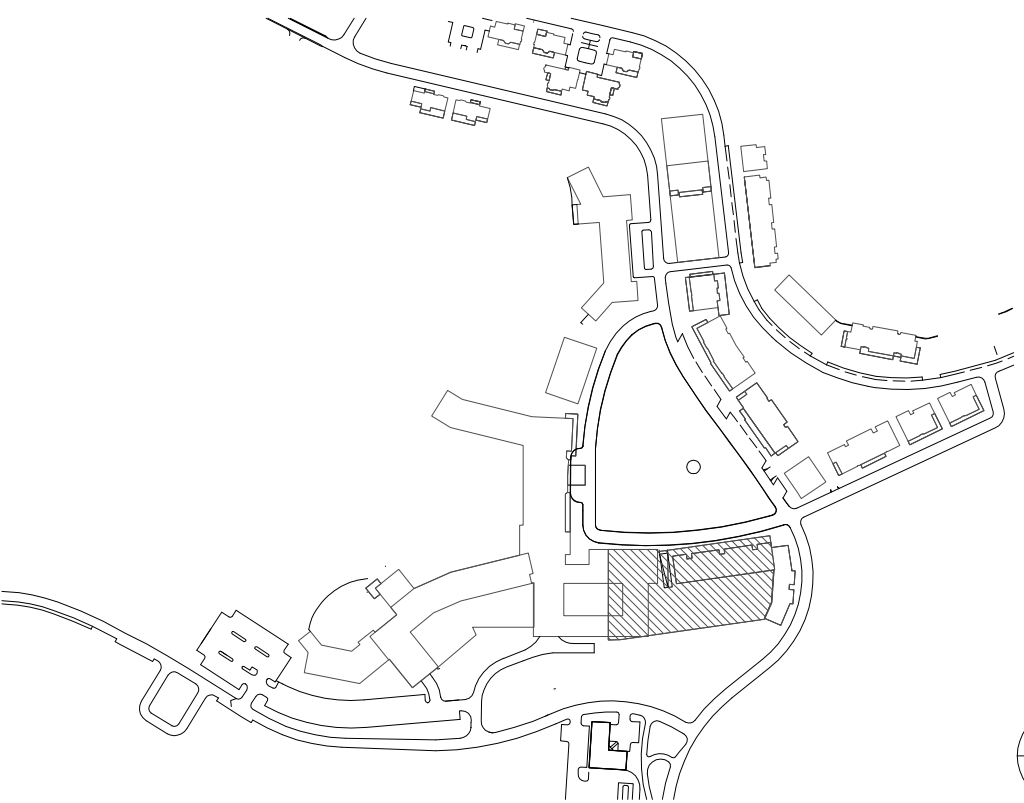

SILO RIDGE RESORT COMMUNITY
AMENIA, NY

ROBERT A.M. STERN ARCHITECTS, LLP

460 WEST 34TH STREET, NEW YORK, NY 10001
TEL (212) 507-5100 FAX (212) 507-5580

HIGHER GROUND COUNTRY CLUB MANAGEMENT CO., LLC

SIL0 RIDGE COUNTRY CLUB
AMENIA, NY 13501

UNDERGROUND PARKING
ONE - PLAN


Project No.	Date
AD000000200	03/21/08
CDI File No.	Scale
Drawing No.	

P-4

SCALE: 1"=20'-0"
0 10' 20' 30' 40'

PREPARED BY:
JENSEN FEY ARCHITECTS

PARKING STALL COUNT PARKING 1		
LEVEL	STANDARD	REMARK
BF1	96	VALET PARKING
BF2	96	VALET PARKING
BF3	278	VALET PARKING
TOTAL	470	

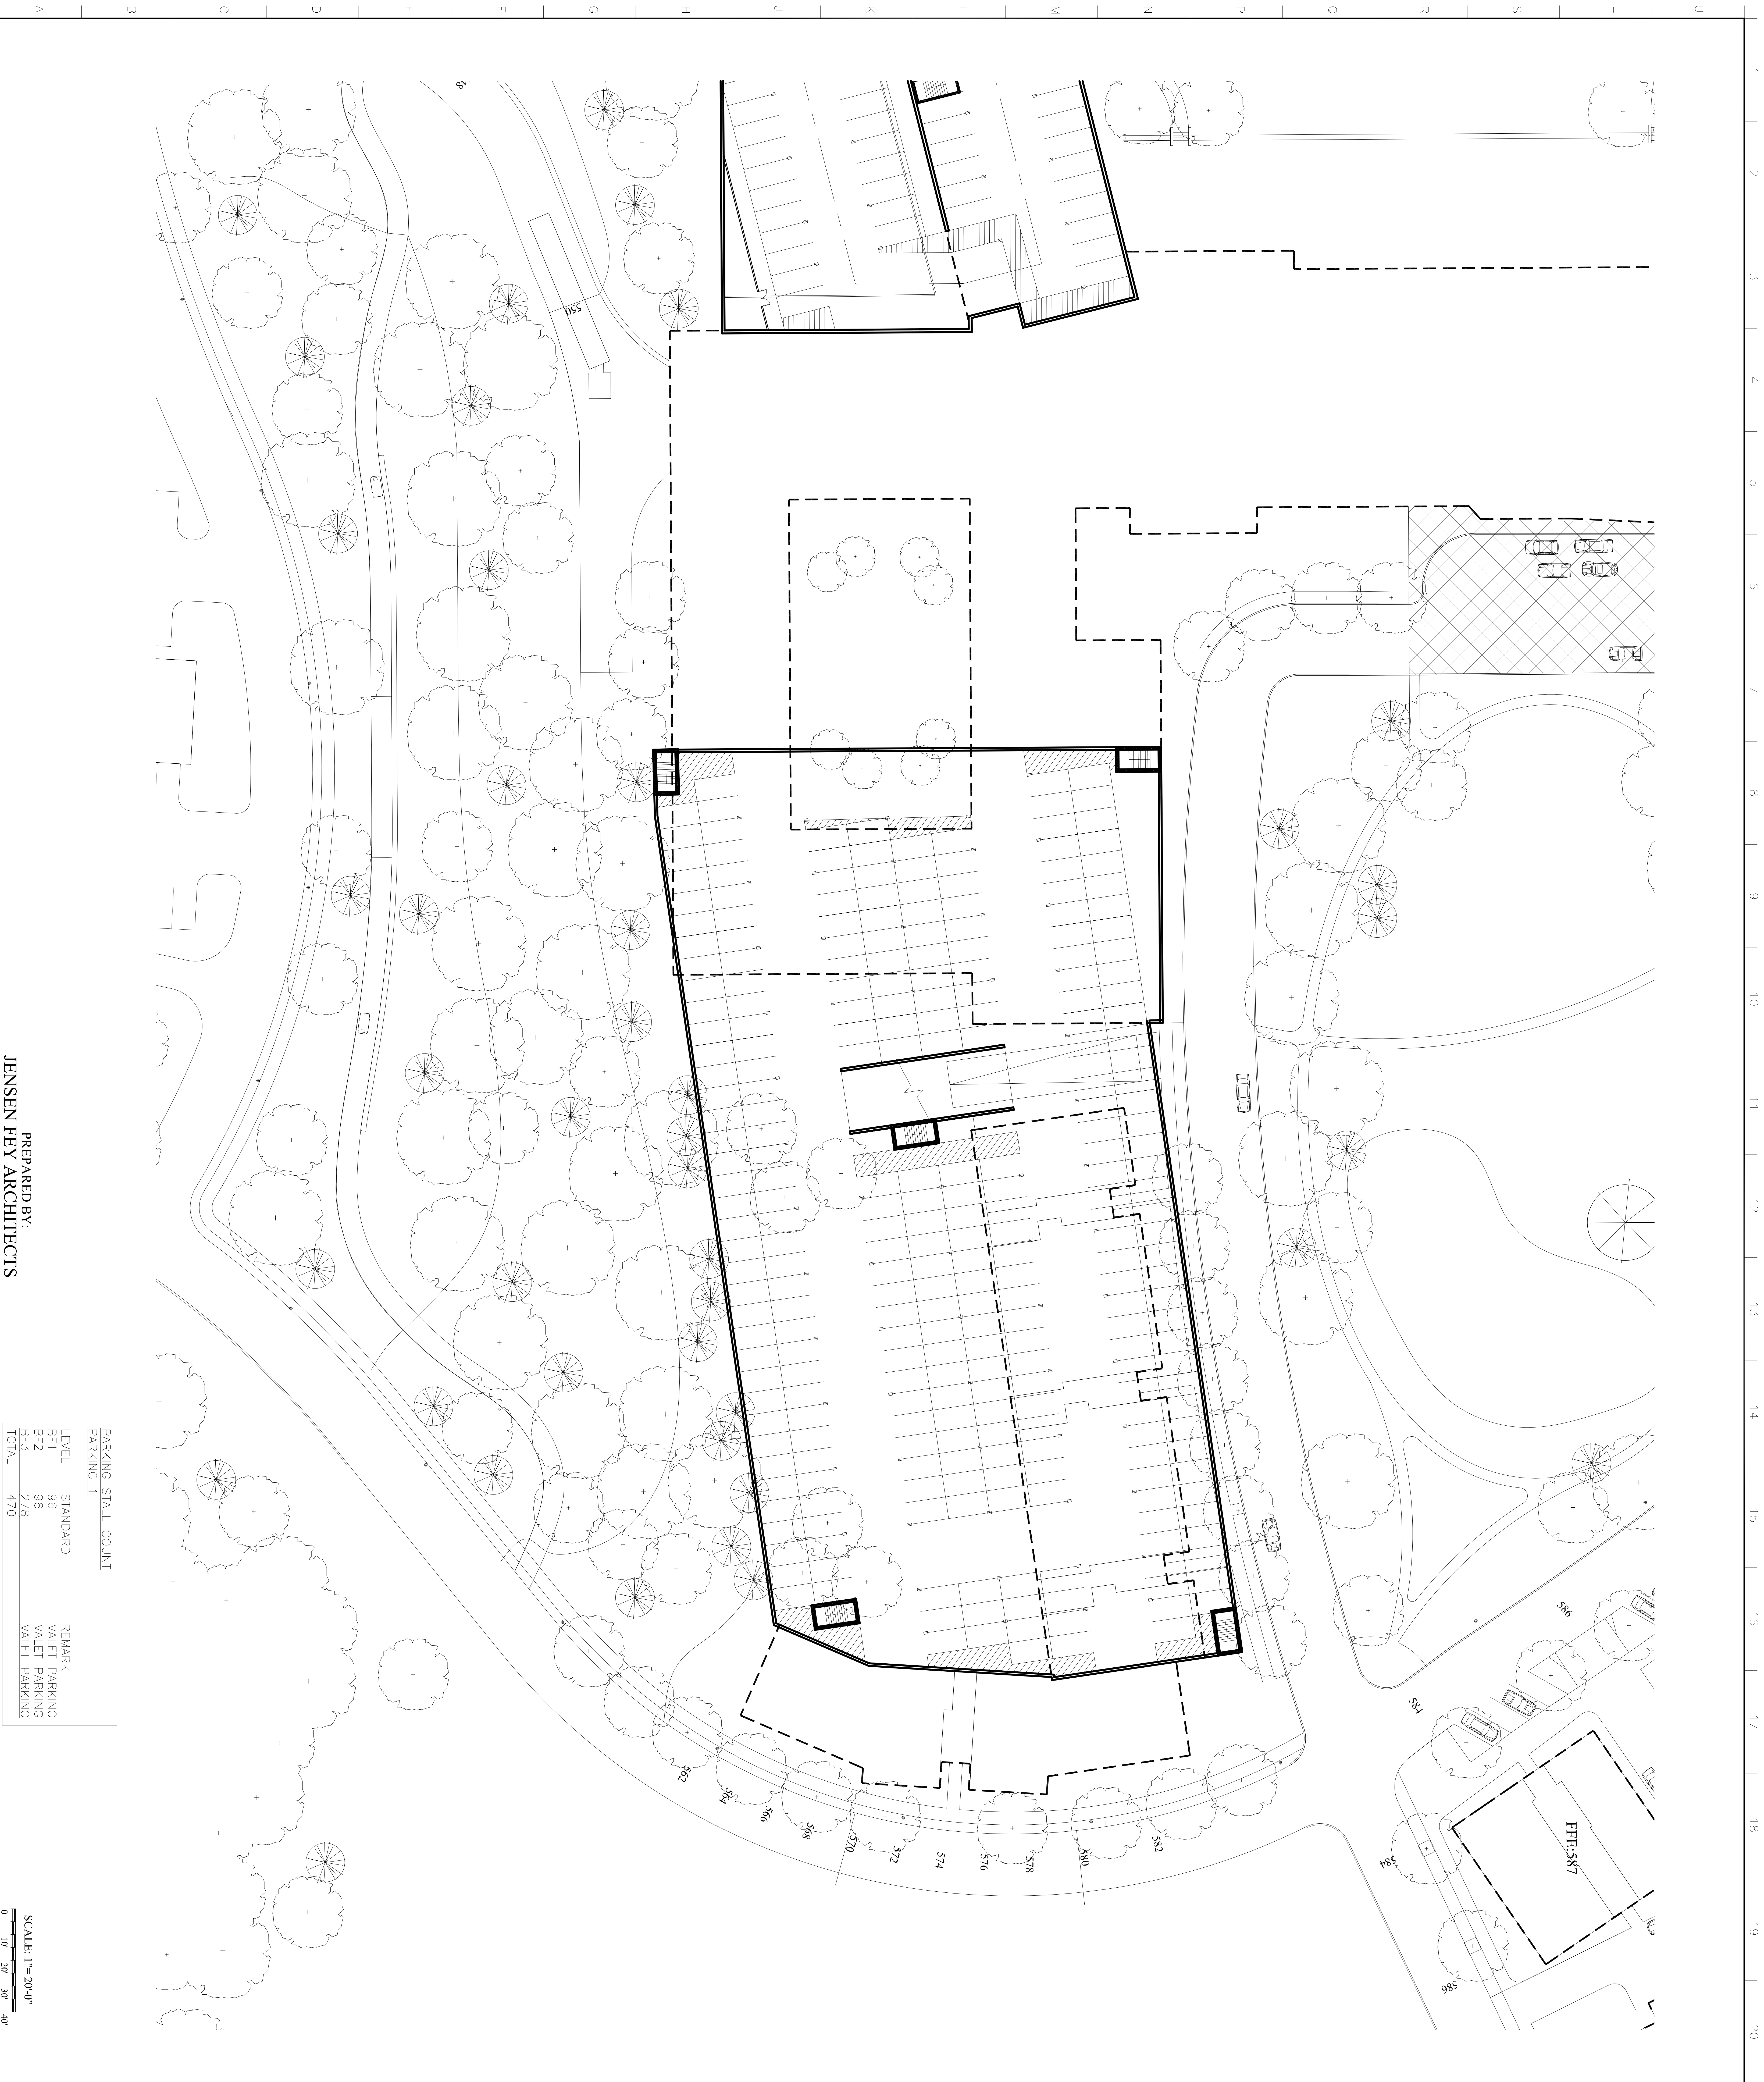

Jf

Jensen Fey

PHONE 425.216.0318 FAX 425.216.0329
7790 Leary Way, Redmond, WA 98052

MINNO

2WASKO

MINNO & WASKO

MINNO & WASKO
10000 10TH AVENUE NE
REDMOND, WA 98073
TEL 206.705.2000
FAX 206.705.2001

SURVEY, PLANNING AND ENGINEERING

CHAZEN ENGINEERING, LAND SURVEYING
LANDSCAPE ARCHITECTURE CO., P.C.

CHAZEN ENGINEERING, LAND SURVEYING
LANDSCAPE ARCHITECTURE CO., P.C.

CHAZEN ENGINEERING, LAND SURVEYING
LANDSCAPE ARCHITECTURE CO., P.C.

GOLF COURSE ARCHITECT

ERNIE ELS

DESIGN

10000 10TH AVENUE NE
REDMOND, WA 98073
TEL 206.705.2000
FAX 206.705.2001

NATURAL RESOURCE MANAGEMENT PLAN

AUDIOBORN INTERNATIONAL


WATER AND WASTEWATER TREATMENT FACILITIES

DELAWARE OPERATIONS, INC.

10000 10TH AVENUE NE
REDMOND, WA 98073
TEL 206.705.2000
FAX 206.705.2001

NOTES

NO.	ISSUE	DATE
1	70% % CONCEPT DESIGN SET	01-25-08
KEY PLAN NOT FOR CONSTRUCTION		

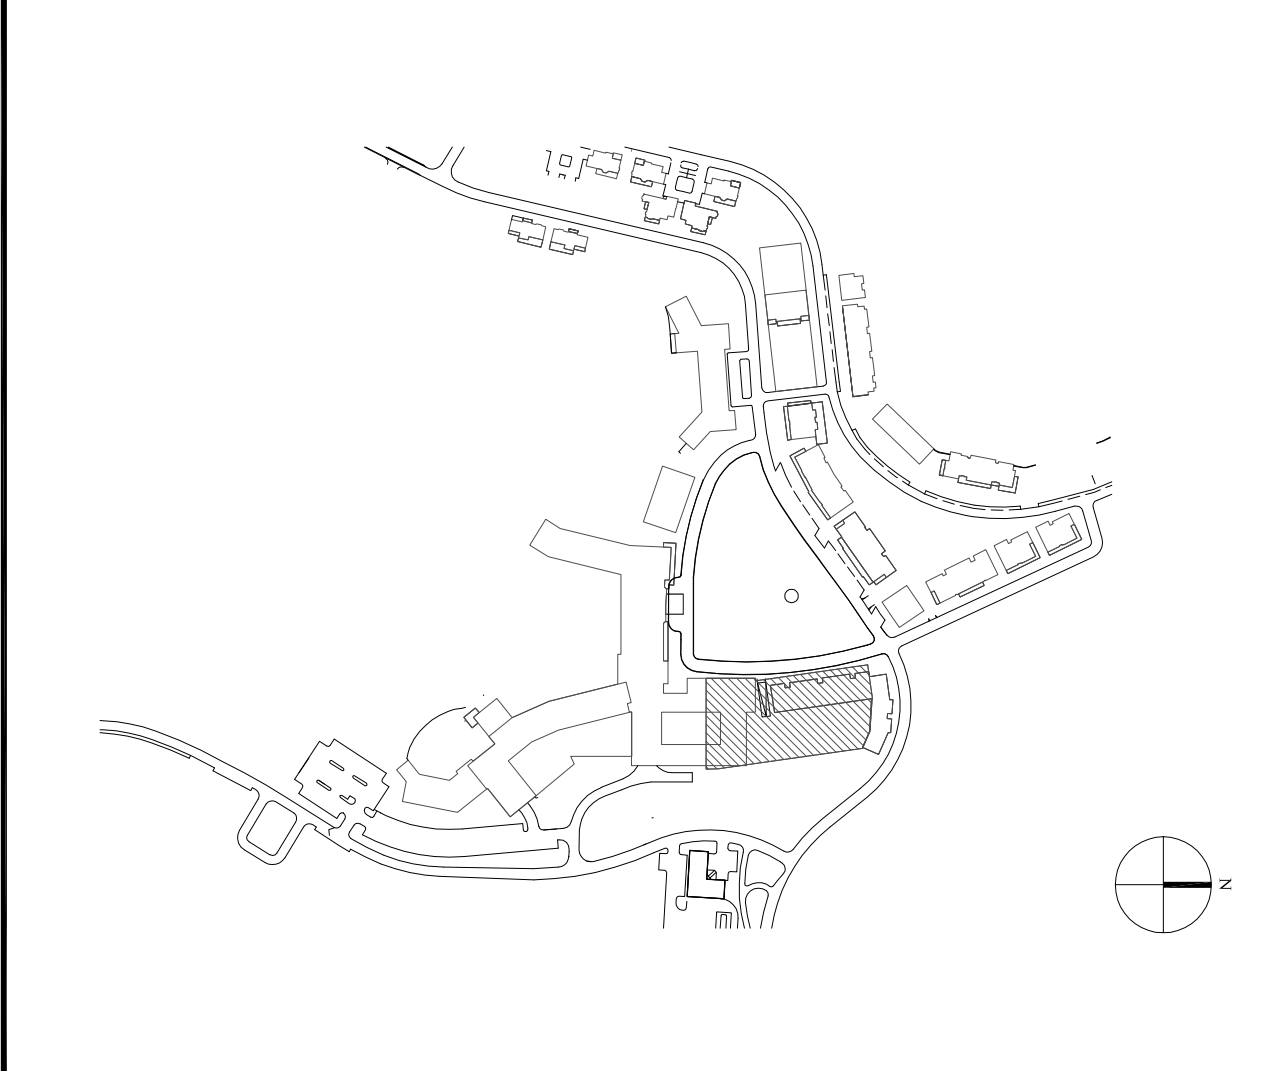

SILO RIDGE RESORT COMMUNITY
AMENITY, NY

ROBERT A.M. STERN ARCHITECTS, LLP

460 WEST 34TH STREET, NEW YORK, NY 10001
TEL (212) 967-4100 • FAX (212) 967-5588


HIGHER GROUND COUNTRY CLUB MANAGEMENT CO., LLC
AMENITY, NY 12501

UNDERGROUND PARKING
ONE - PLANS & SECTIONS


PROJECT NO. 08/09/08
JOB NO. 08/09/08
SCALE
DRAWING NO. 08/09/08

0 20' 40' 60' 80'

P-5

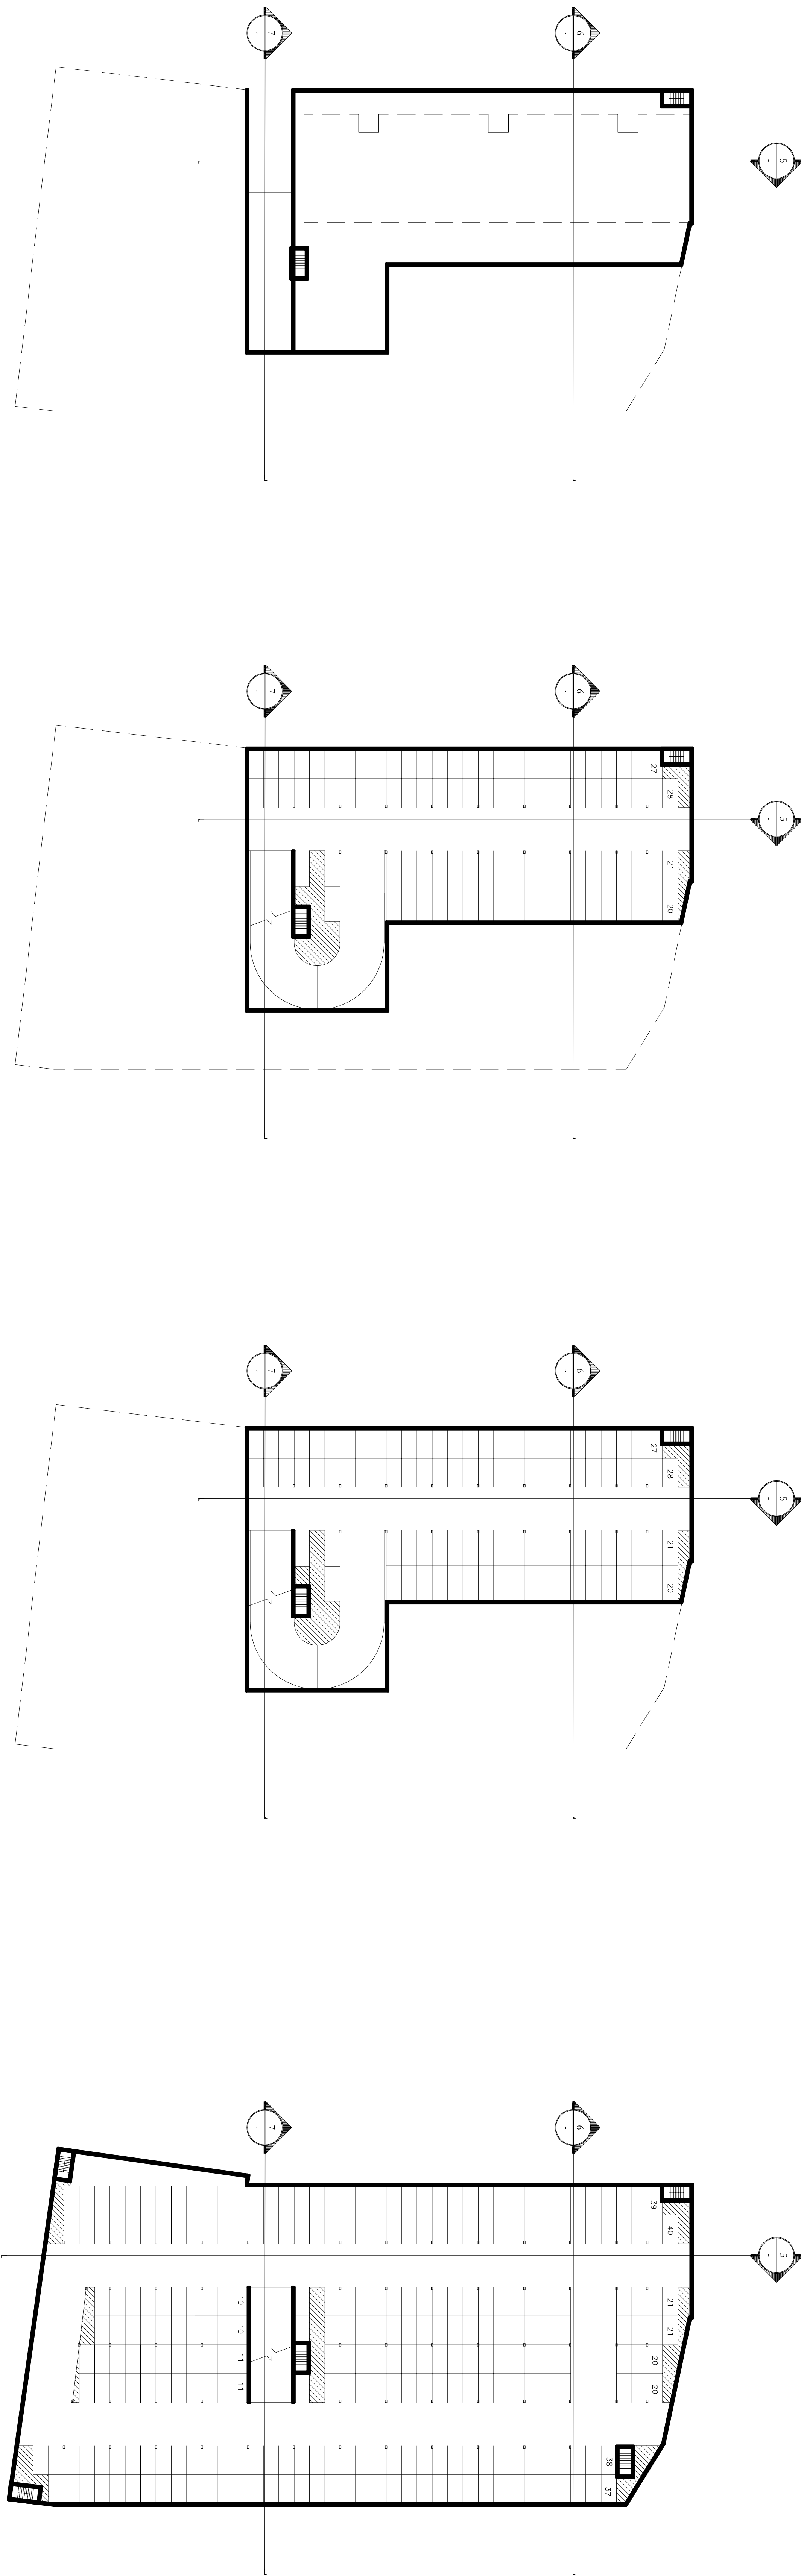

1 first floor plan (f.f. +586')
2 basement parking level 1 (f.f. +576')
3 basement parking level 2 (f.f. +566')
4 basement parking level 3 (f.f. +556')

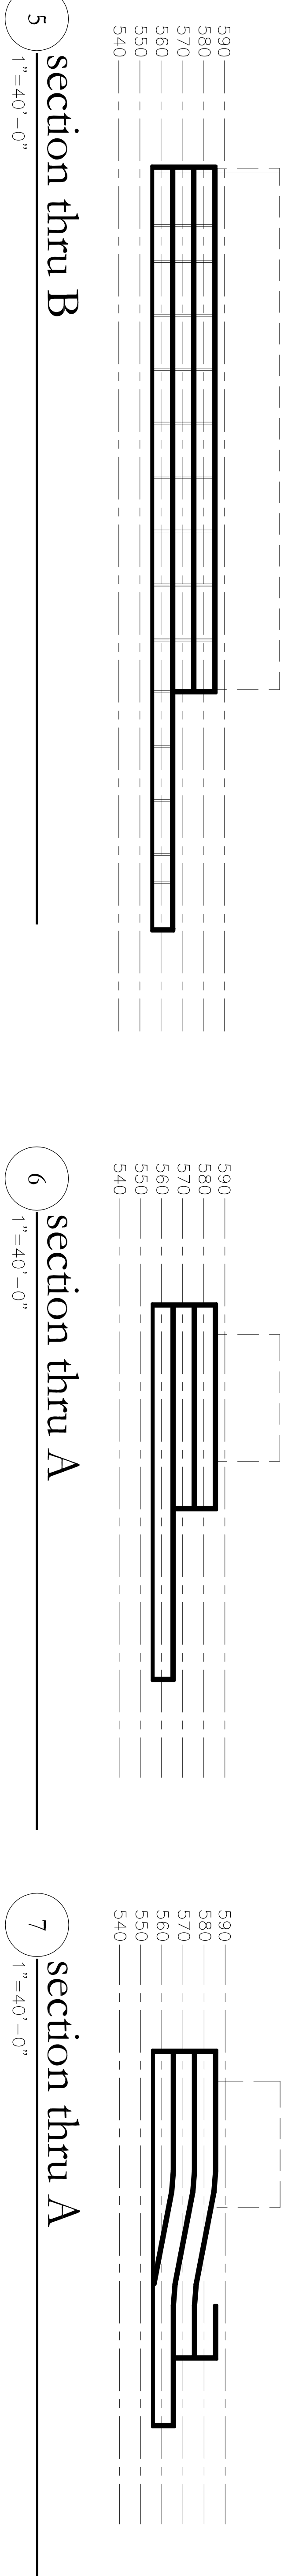


5 section thru B
6 section thru A
7 section thru A

PARKING - STALL COUNT			
PARKING - 1			
LEVEL	STANDARD	REMARK	
BF1	96	VALET PARKING	
BF2	96	VALET PARKING	
BF3	278	VALET PARKING	
TOTAL	470		

SCALE: 1"=40'-0"
0 20' 40' 60' 80'

PREPARED BY:
JENSEN FEY ARCHITECTS

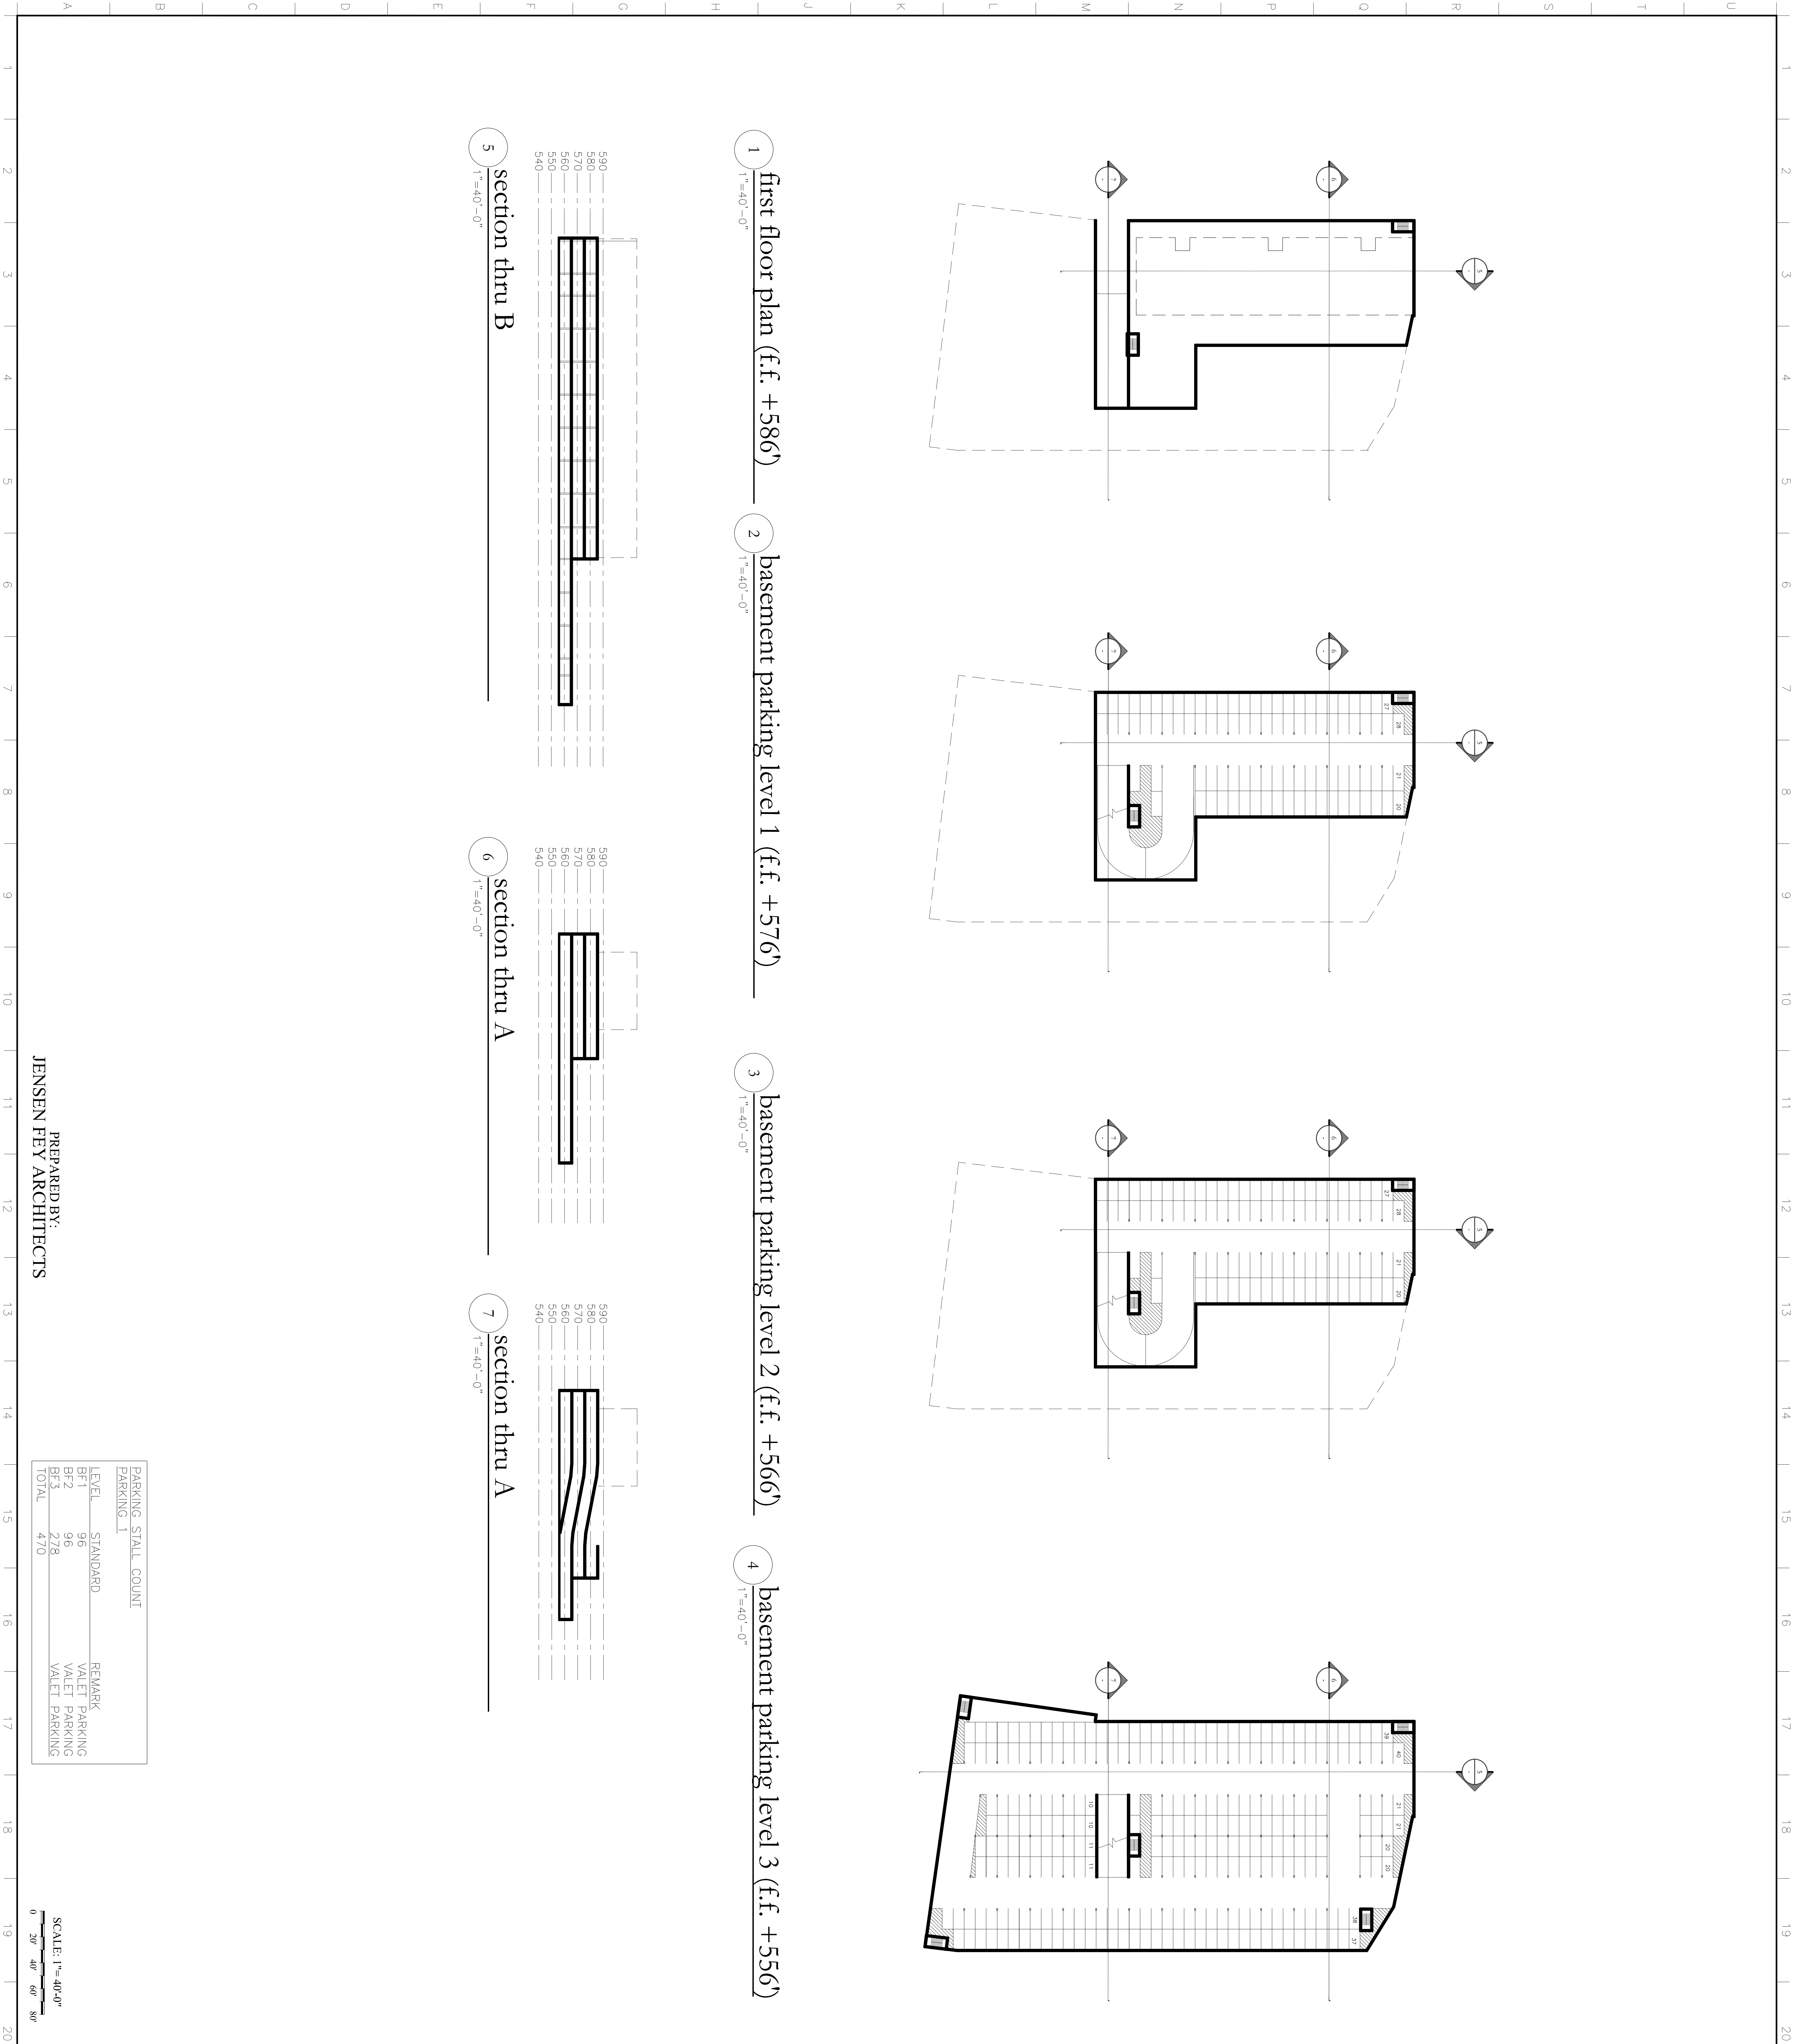

JF

Jensen Fey

PHONE 425.216.0318 FAX 425.216.0329
7730 LEWY WAY, Redmond, WA 98052

MINNO & WASKO

ARCHITECTS AND PLANNERS

1000 WEST 34TH STREET, SUITE 100
SEASIDE, WA 98138
PHONE 206.755.2200 FAX 206.755.2201
WWW.MINNOANDWASKO.COM

CHAZEN ENGINEERING, LAND SURVEYING

LANDSCAPE ARCHITECTURE CO., P.C.

1000 WEST 34TH STREET, SUITE 100
SEASIDE, WA 98138
PHONE 206.755.2200 FAX 206.755.2201
WWW.CHAZENENGINEERING.COM

ERNIE ELS


DESIGN

1000 WEST 34TH STREET, SUITE 100
SEASIDE, WA 98138
PHONE 206.755.2200 FAX 206.755.2201
WWW.ERNIEELSDESIGN.COM

AUDUBON INTERNATIONAL
P.O. BOX 1023
CANYON, WA 98138

DELAWARE OPERATIONS, INC.
1000 WEST 34TH STREET, SUITE 100
SEASIDE, WA 98138
PHONE 206.755.2200 FAX 206.755.2201
WWW.DELAWAREOPERATIONS.COM

NO.	ISSUE	DATE
1	ISSUE 1: 10% CONCEPT DESIGN SET	01/24/08
KEY PLAN NOT FOR CONSTRUCTION		

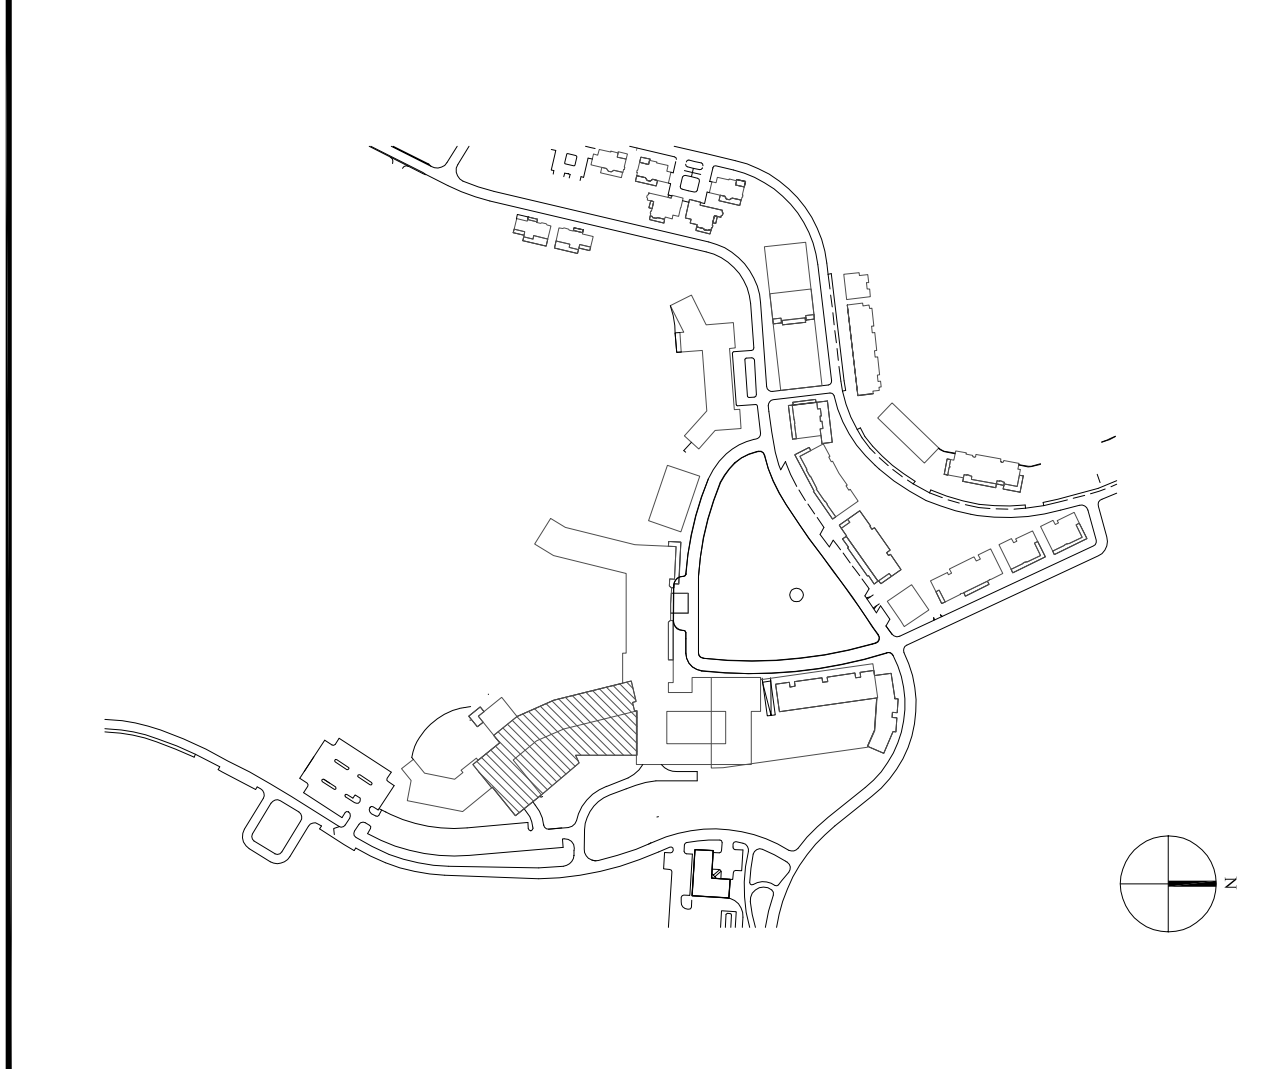

SILCO RIDGE RESORT COMMUNITY
AMENIA, NY

ROBERT A.M. STERN ARCHITECTS, LLP

460 WEST 34TH STREET, NEW YORK, NY 10001
TEL (212) 507-5100 FAX (212) 507-5580

HIGHER GROUND COUNTRY CLUB MANAGEMENT CO., LLC

SILCO RIDGE COUNTRY CLUB
AMENIA, NY 13501

UNDERGROUND PARKING

TWO - PLAN

CD File No.	Scale
Drawing No.	
P-6	



N

JF

Jensen Fey

PHONE 425.216.0318 FAX 425.216.0329
7730 Leary Way, Redmond, WA 98052

MINNO & WASKO

ARCHITECTS AND PLANNERS

REGISTERED LAND SURVEYOR
LAND SURVEYING LICENSE NO. 10000
TEL 425.757.7500 FAX 425.757.7501

CHAZEN ENGINEERING, LAND SURVEYING

LANDSCAPE ARCHITECTURE CO., P.C.

CHAZEN ENGINEERING, LAND SURVEYING
7700 Leary Way, Redmond, WA 98052
TEL 425.757.7500 FAX 425.757.7501

LANDSCAPE ARCHITECTURE CO., P.C.
7730 Leary Way, Redmond, WA 98052
TEL 425.757.7500 FAX 425.757.7501


ERNIE ELS DESIGN

4600 LAKESIDE AVENUE, SUITE 110
LEWIS & CLARK, WASHINGTON, DC 20004

AUDUBON INTERNATIONAL
P.O. BOX 1000
COLUMBIA, MD 21044

DELAWARE OPERATIONS, INC.
NATURAL GAS SERVICE
COLUMBIA, MD 21044
TEL 410.528.5500

NO.	ISSUE	DATE
1	10% CONCEPT DESIGN SET	07/24/08
KEY PLAN NOT FOR CONSTRUCTION		

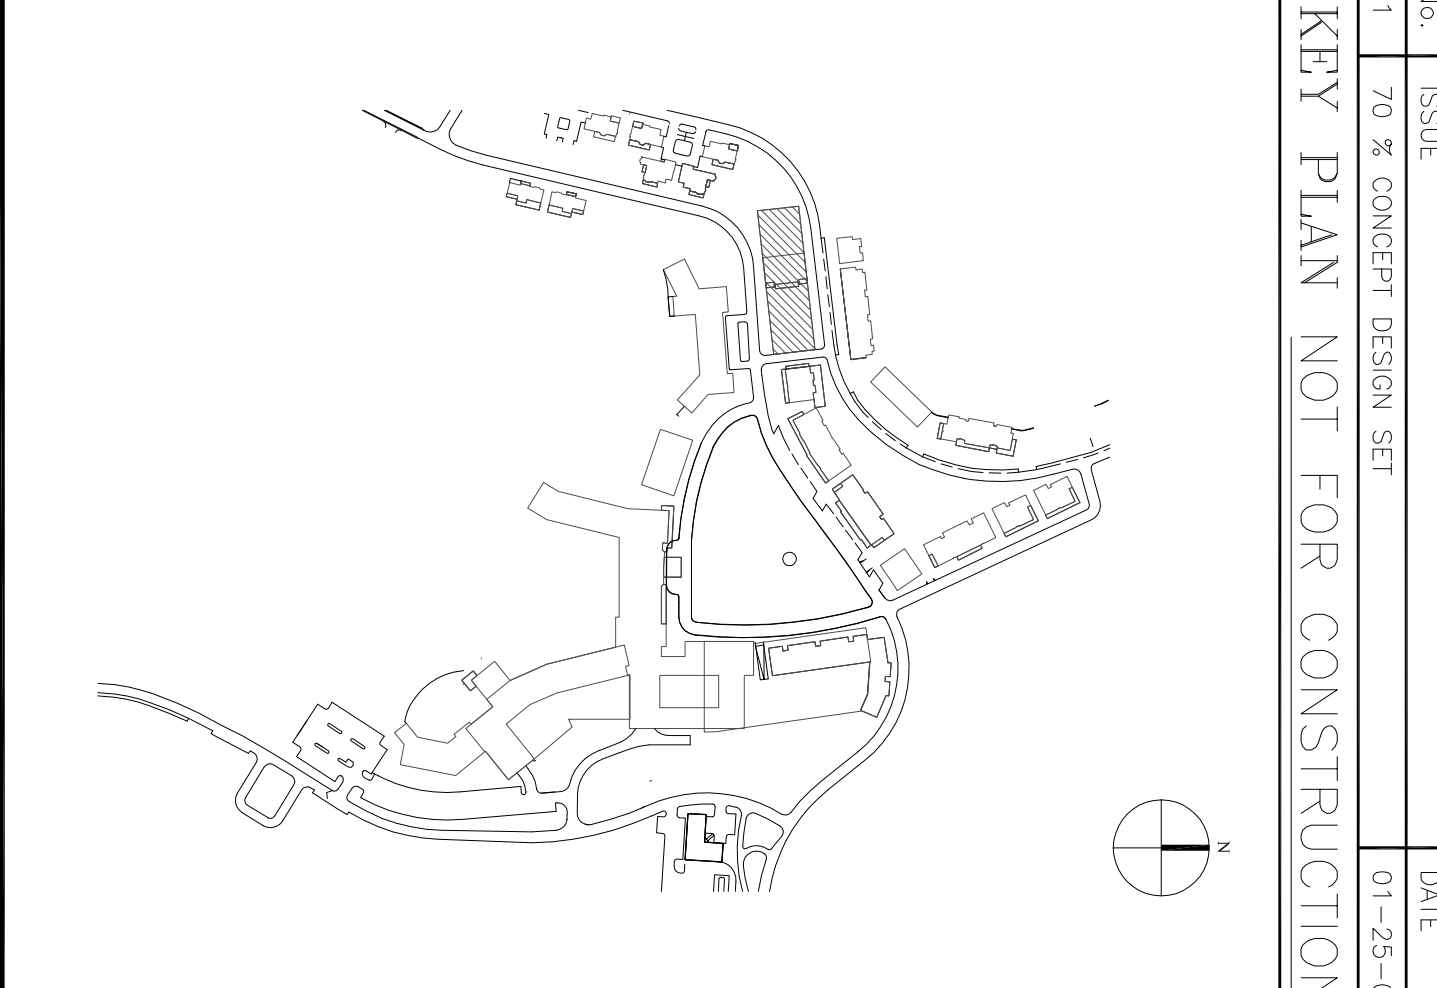

460 WEST 34TH STREET, NEW YORK, NY 10001
TEL (212) 507-5100 FAX (212) 507-5580

HIGHER GROUND COUNTRY CLUB MANAGEMENT CO., LLC
SILVER RIDGE COUNTRY CLUB
AMENIA, NY 12501

Project No.	Date
AD00000000	03/21/09
CD File No.	SC000
Drawing No.	P-7

PARKING STALL COUNT
PARKING 3 100
VALET PARKING 100
TOTAL 200

JF

Jensen Fey

PHONE 425.216.0318 FAX 425.216.0329
7730 Leary Way, Redmond, WA 98052

MINNO & WASKO

ARCHITECTS AND PLANNERS

BRADLEY L. LAMBERT, AIA, LEED AP
LANDSCAPE ARCHITECT

TEL: 425.757.2000
FAX: 425.757.2004

SURVEY, PLANNING AND ENGINEERING

CHAZEN ENGINEERING, LAND SURVEYING

LANDSCAPE ARCHITECTURE CO., P.C.

David Joseph Chazen
Principal
Phone: 425.757.2000
Fax: 425.757.2004

David Joseph Chazen
Principal
Phone: 425.757.2000
Fax: 425.757.2004

David Joseph Chazen
Principal
Phone: 425.757.2000
Fax: 425.757.2004

GOLF COURSE ARCHITECT

ERNIE ELS DESIGN

4600 LAKESIDE AVENUE, SUITE 110
LOS ANGELES, CALIFORNIA 90047

NATURAL RESOURCE MANAGEMENT PLAN

AUDUBON INTERNATIONAL

P.O. BOX 10234

SEASIDE, CA 94133

WATER AND WASTEWATER TREATMENT FACILITIES

DELAWARE OPERATIONS, INC.


1000 W. 10TH STREET

CHESAPEAKE, VA 23040

TEL: 407.653.4033

NOTES:

NO.	ISSUE	DATE
1	ISSUE 1: 10% CONCEPT DESIGN SET	01/24/08
KEY PLAN NOT FOR CONSTRUCTION		

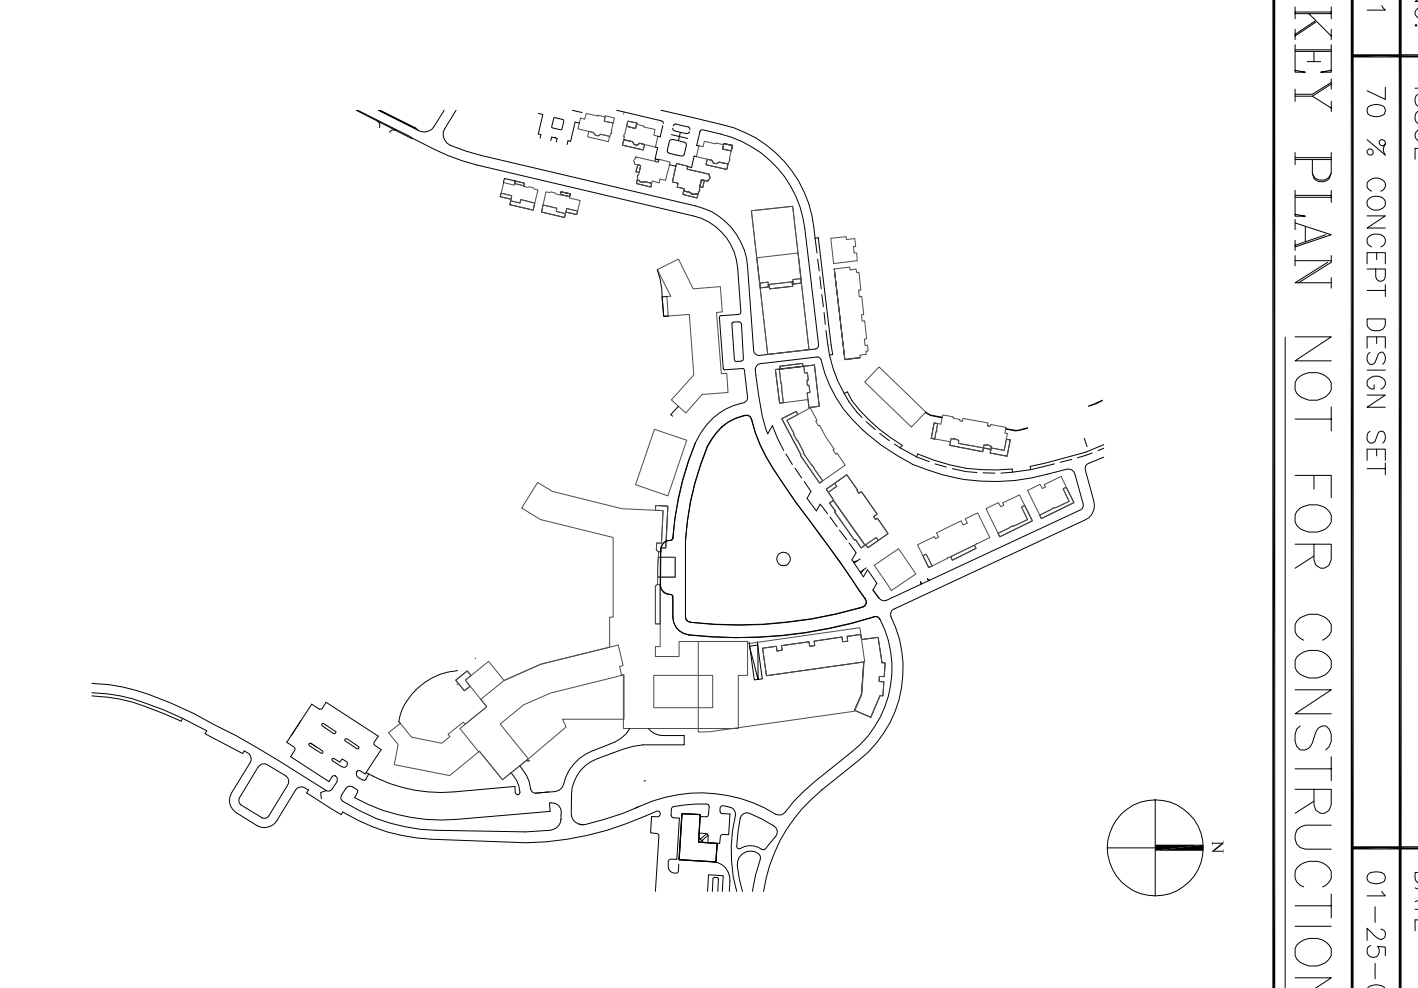

SILVER RIDGE RESORT COMMUNITY
AMENIA, NY

ROBERT A.M. STERN ARCHITECTS, LLP

460 WEST 34TH STREET, NEW YORK, NY 10001
TEL: (212) 507-5100 FAX: (212) 507-5580


HIGHER GROUND COUNTRY CLUB MANAGEMENT CO., LLC

SILVER RIDGE COUNTRY CLUB


AMENIA, NY 13501

TYPICAL LOWER LEVEL
MULTI-FAMILY PARKING


Project No.	Date
2007-001	02/21/08
CDR File No.	SC08
Drawing No.	P-8

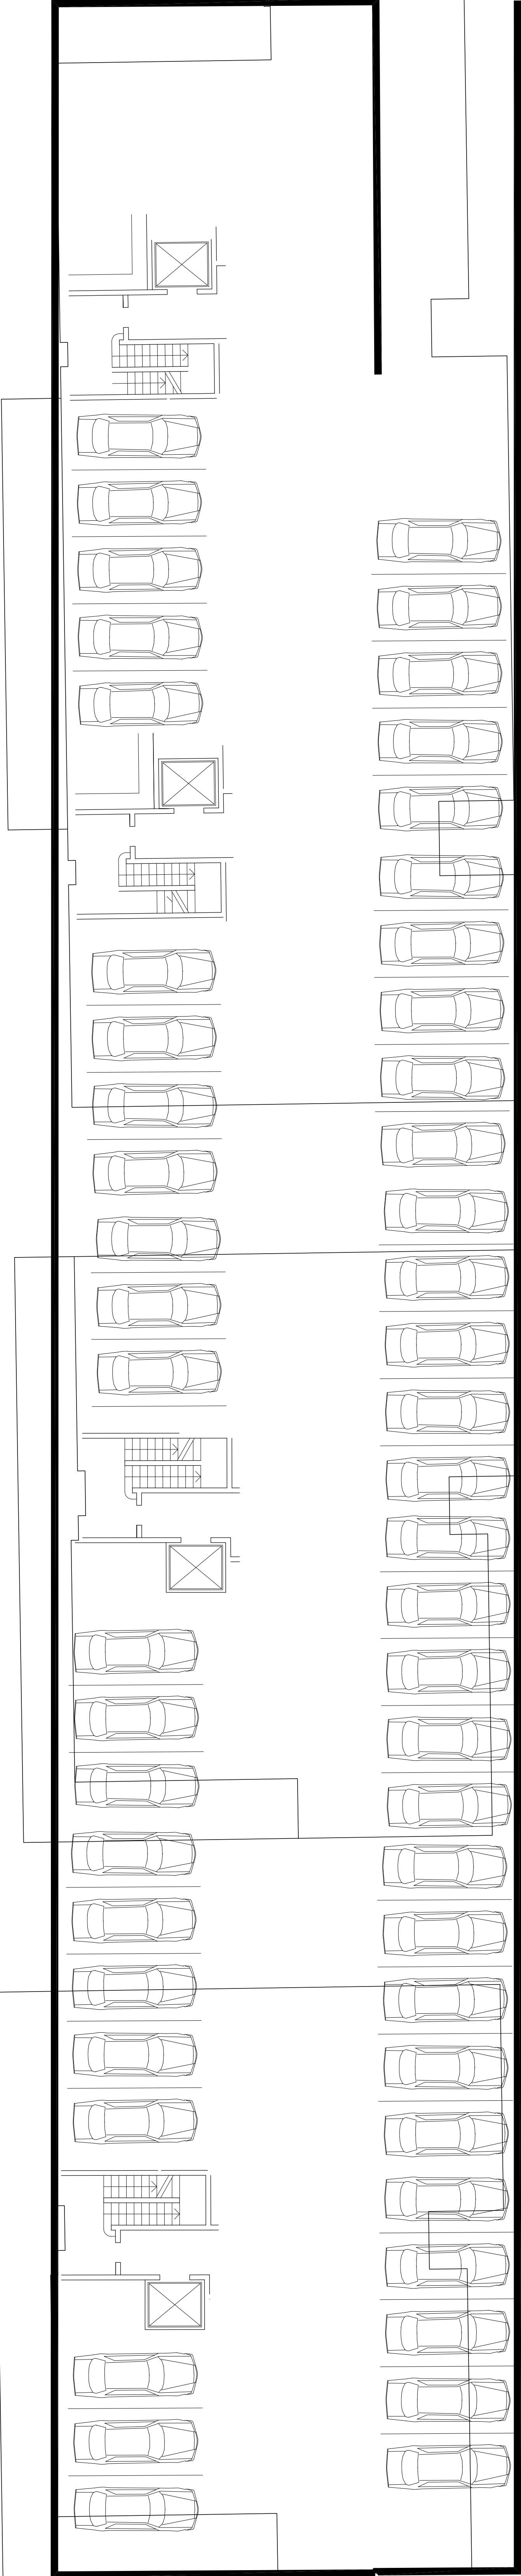


PARKING PLAN - C-3, C-4, C-5

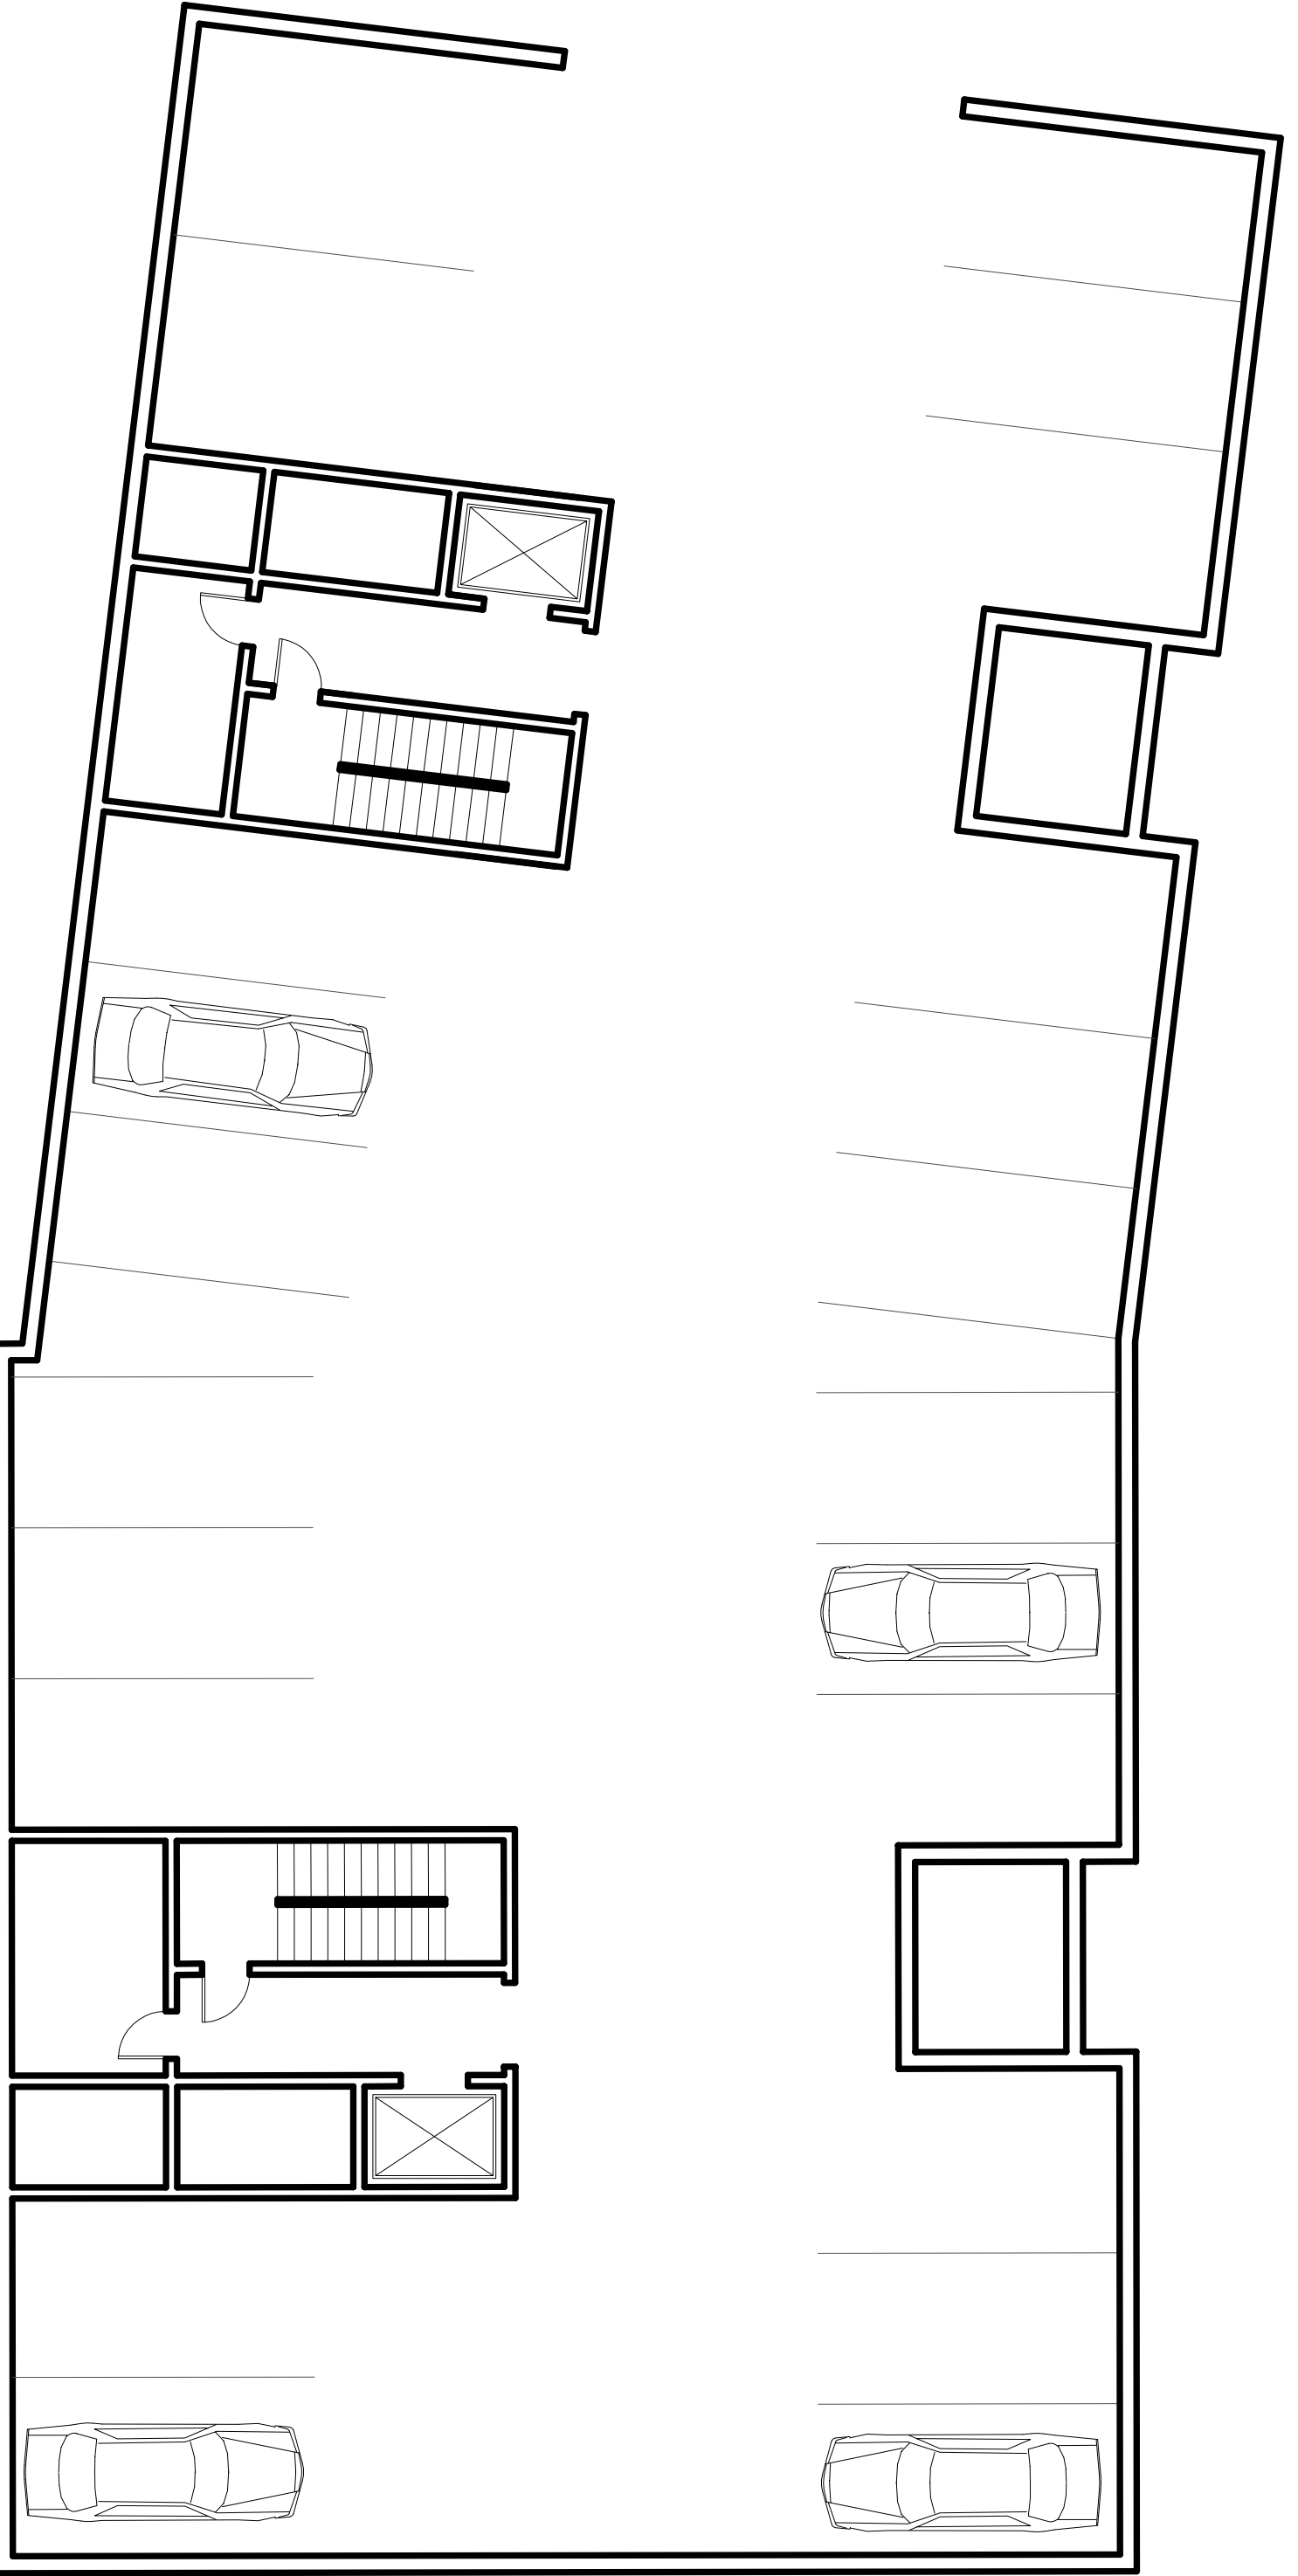


PARKING PLAN - C-16

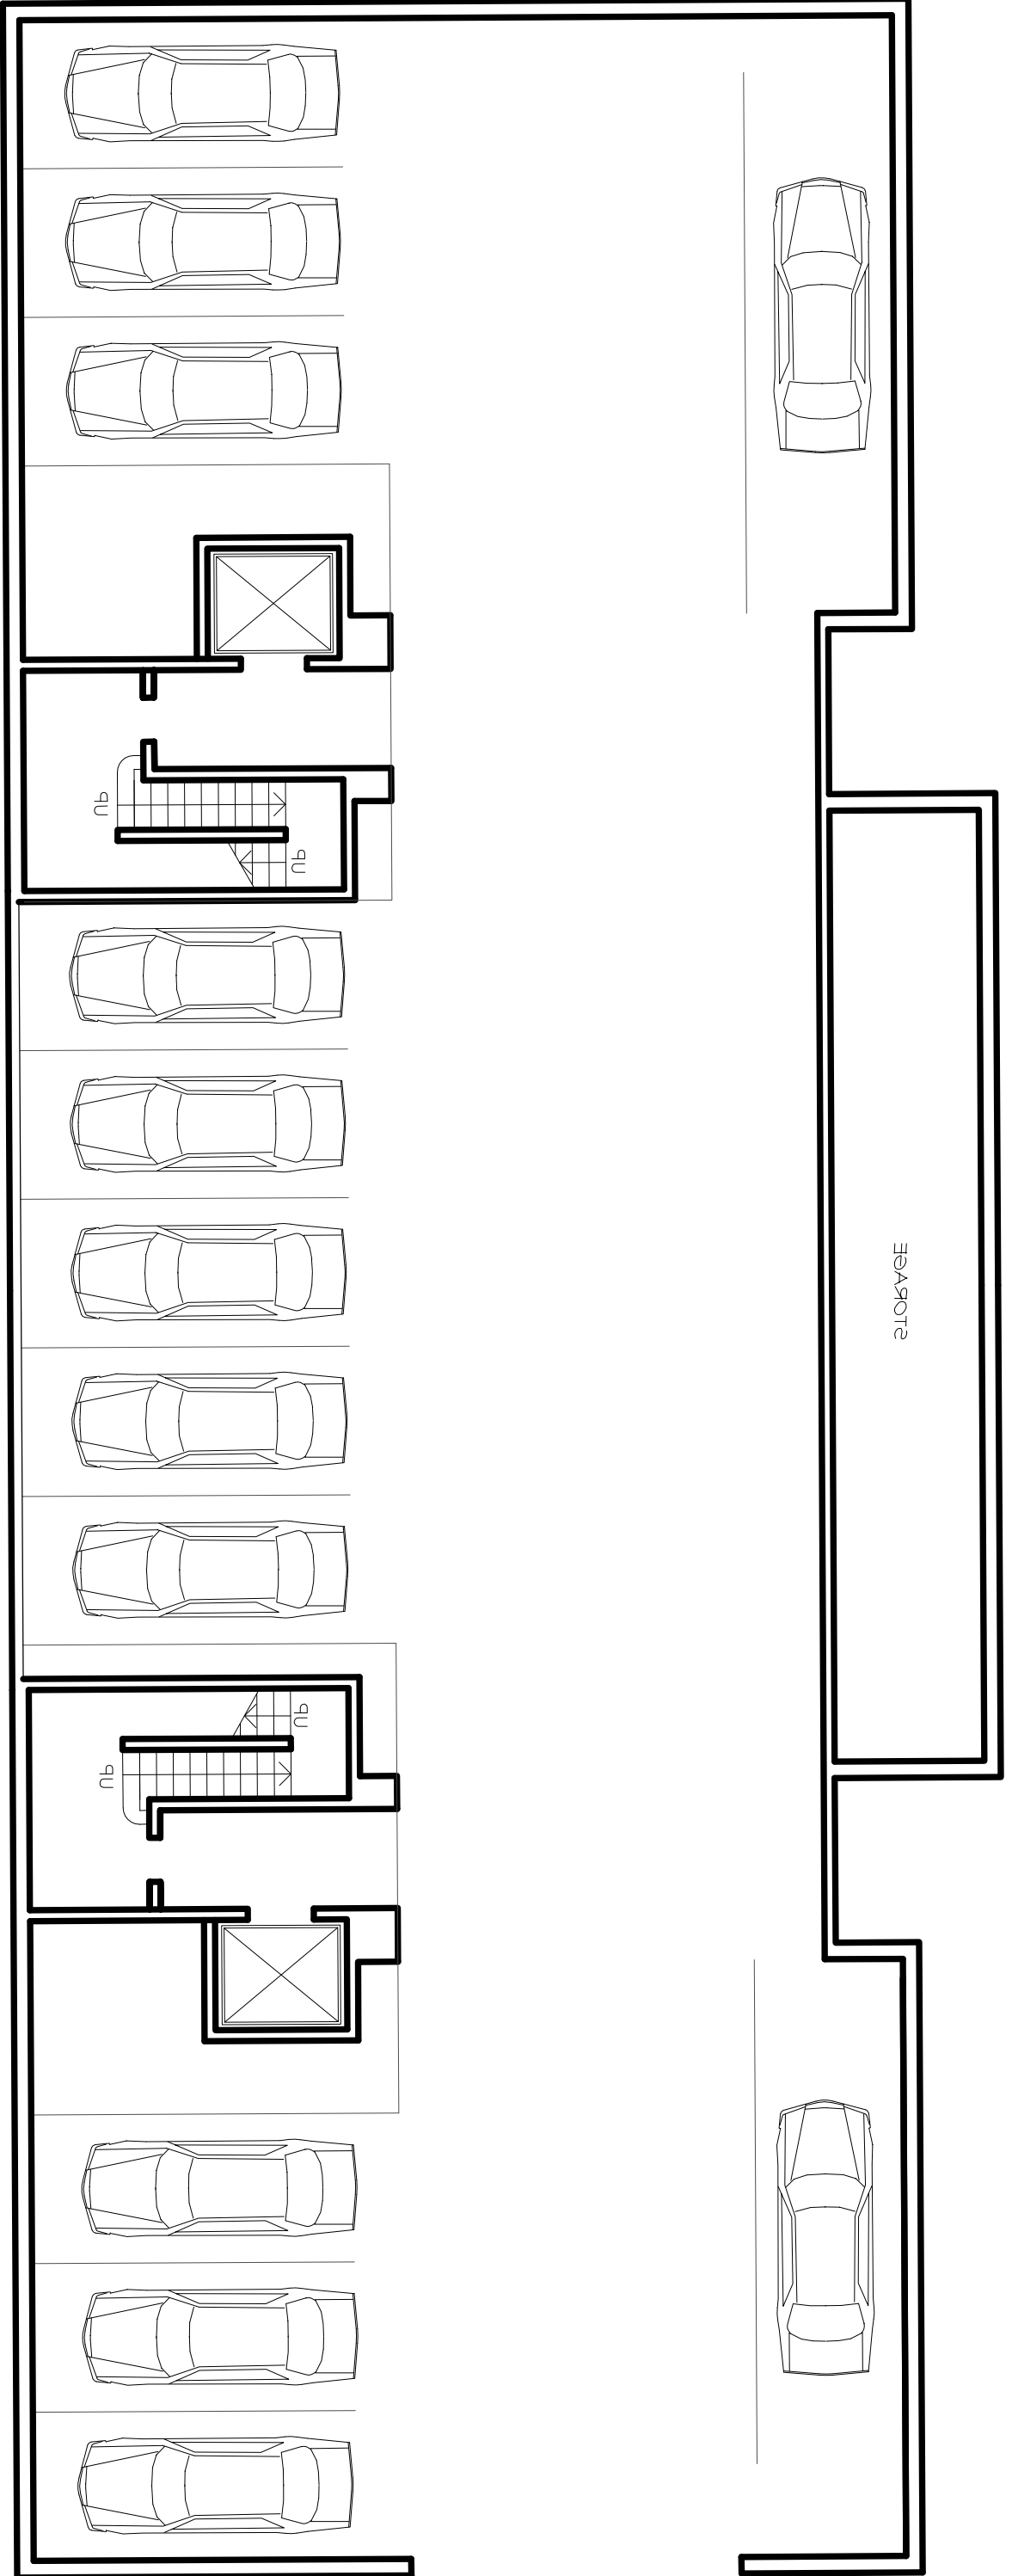

PARKING PLAN - C-17

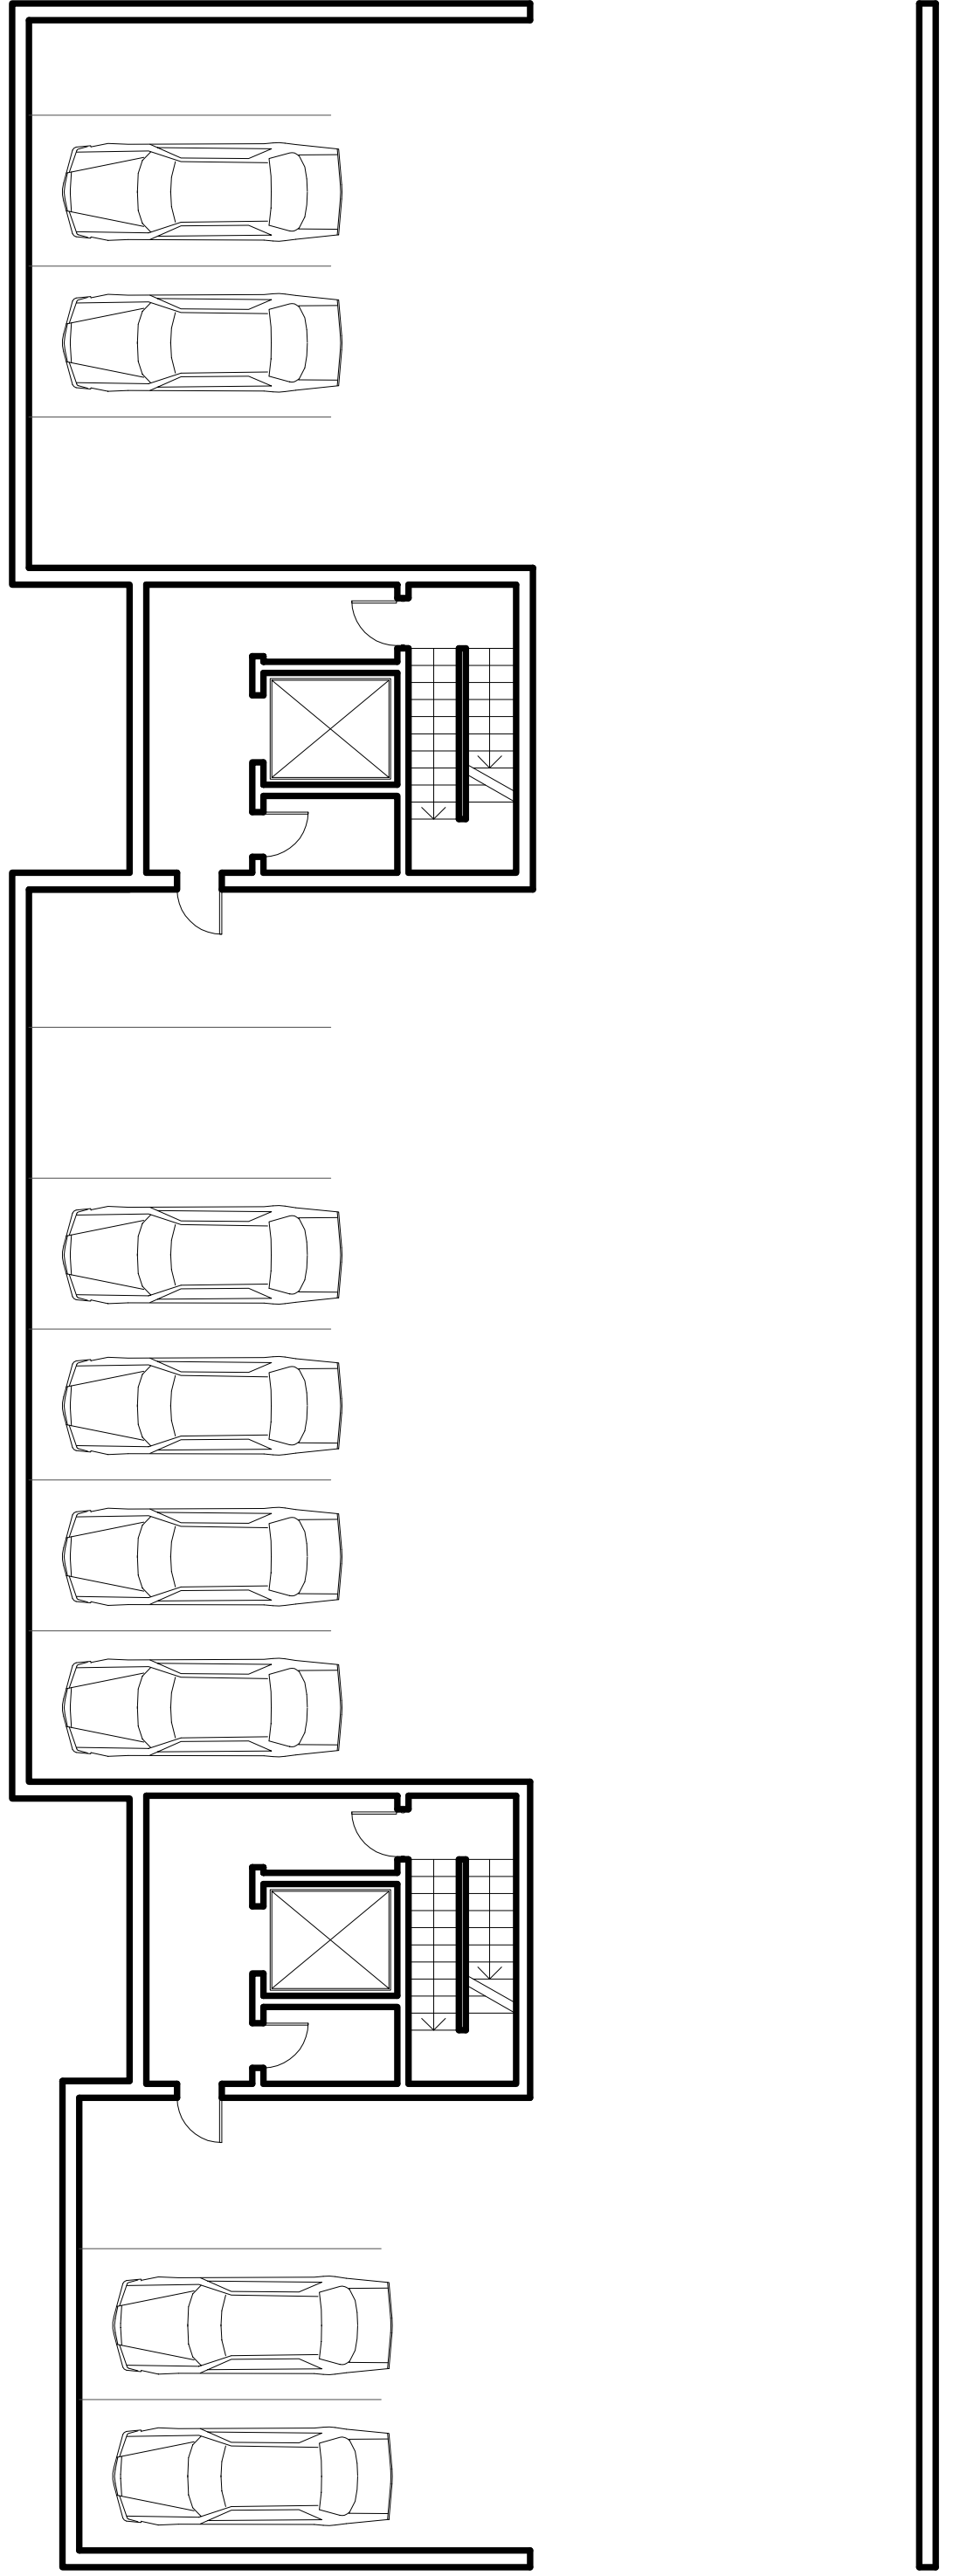

PARKING PLAN - C-10

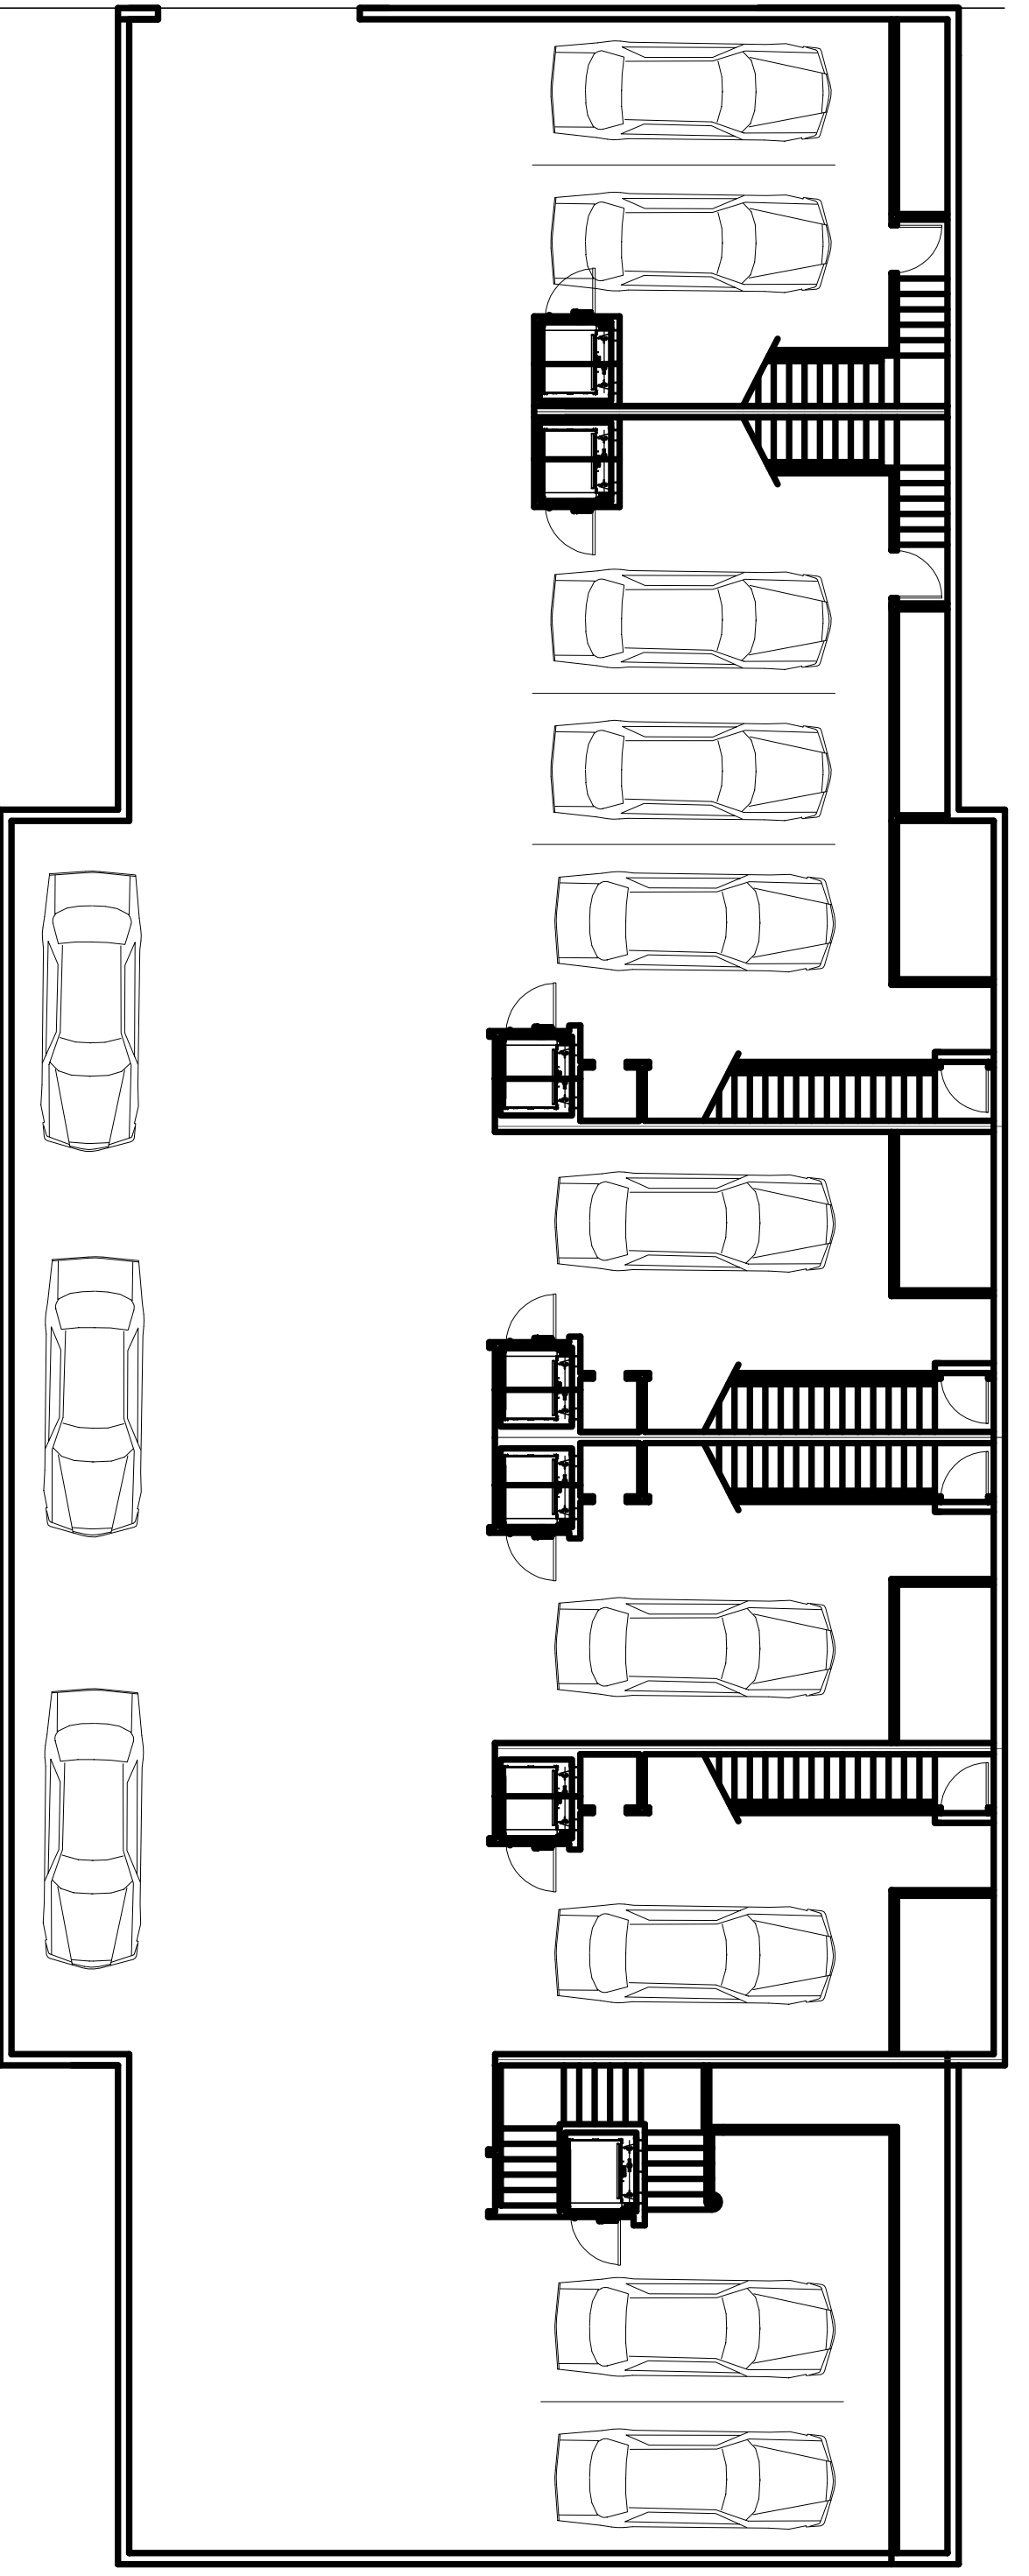

PARKING PLAN - S-8

PREPARED BY:
JENSEN FEY ARCHITECTS

SCALE: 1"=10'-0"
0 5' 10' 15' 20'