

This architectural elevation drawing shows a two-story house with a red exterior and a stone chimney. The house features a large front porch with a gabled roof and a large window. The roof is covered in grey shingles. The house is surrounded by trees and landscaping, including a large evergreen tree on the left and a flowering tree in the center. A small circular marker with the letter 'A' is located in the top left corner of the image.

This architectural rendering shows a small, single-story house with a gabled roof covered in grey shingles. The front facade features a large, multi-paned window with a wooden frame. The house is set on a light brown lawn, flanked by green bushes. In the background, there are several trees, including a prominent red-leafed tree on the right. A black golf cart is parked on the right side of the house. A green circle with the letter 'B' is in the top left corner.

A perspective view of the completed pavilion. The structure is built on a stone foundation and features a wooden frame with a shingled roof. A small bell tower is visible on the roof. The pavilion is surrounded by trees and a stone wall.

This architectural elevation drawing shows a single-story house with a stone foundation and a covered front porch. The porch features large glass doors and windows with red frames. The main house has a gabled roof with a smaller dormer window. A golf cart is parked on the right side of the property. The drawing is labeled with a blue circle containing the letter 'D' in the top left corner.

[illegible]

Please refer to Site Plan Sheets A3.01 thru A3.17
for more detailed elevations.

OWNER:
Silo Ridge Ventures, LLC
5021 Route 44
Amenia, New York 12501
845.373.8020

ARCHITECTS, PLANNERS, LANDSCAPE
ARCHITECTS:

HART | HOWERTON

10 East 40th Street New York, NY 10016
Tel: 212 683 5631 Fax: 212 481 3768
E-mail: NY@harthowerton.com

GOLF COURSE DESIGNERS:

FAZIO
DESIGN


401 N. Main St., Ste. 400
Hendersonville, North Carolina 28792
828.693.0052 • FAX 828.693.0071

ENVIRONMENTAL PLANNING & CIVIL
ENGINEERING:

**Engineering, Surveying
& Landscape Architecture, P.C.**

Planning
Transportation
Land Development
Environmental Services
50 Main Street, Suite 360
White Plains, New York 10606
914.467.6600 • FAX 914.761.3759

WASTEWATER AND WATER DESIGN:

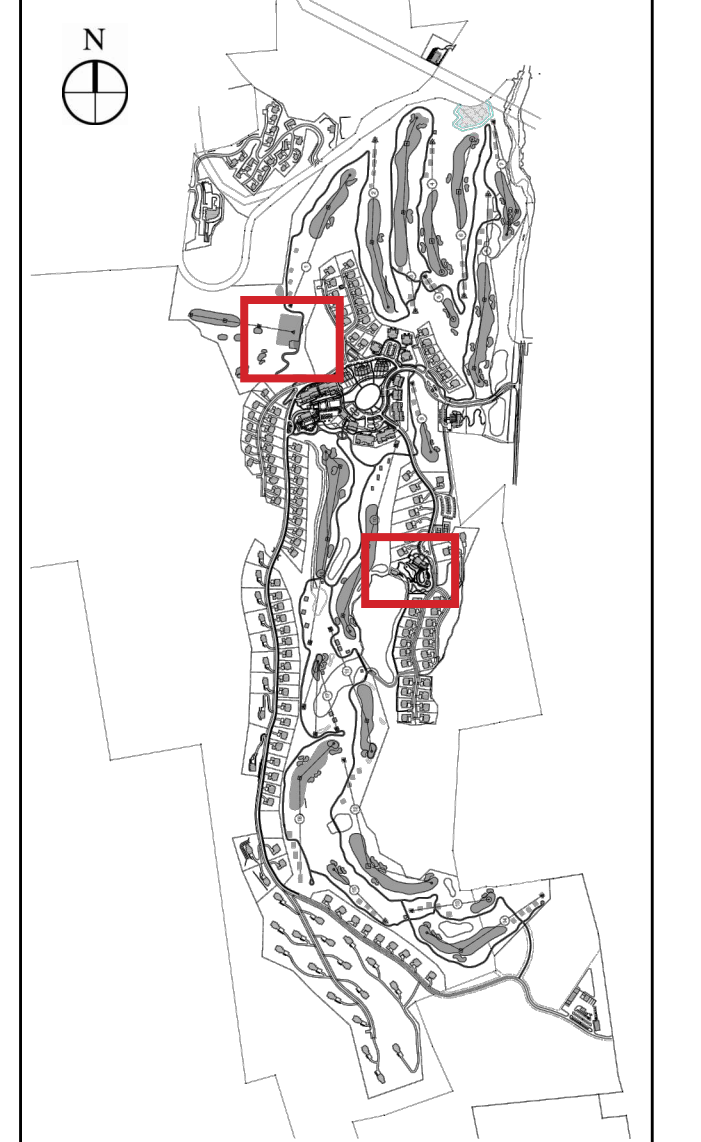


**CEDARWOOD
ENGINEERING
SERVICES, PLLC**

CIVIL & ENVIRONMENTAL ENGINEERING
8-12 Dietz St., Suite 303
Oneonta, NY 607.432.8073
248 Main St., PO Box 203
North Creek, NY 518.251.5160

PROJECT SURVEYOR:
Kirk K. Horton, Land Surveyor
NYS License No. 049954
9 Broadway
Amenia, New York 12501
845.373.7809

KEY MAP:

[illegible]

1	PER TOWN COMMENTS	6/19/14	ACD
No.	Revision	Date	Appvd.

Designed by	NE	Drawn by	NE	Checked by	JT
CAD checked by	MB	Approved by	IT		

Scale AS SHOWN	Date March 3, 2014
Project Title	

Silo Ridge
Resort Community

Resort Community
Master Development Plan
4561 Route 22
Amenia, New York

Issued for
Amended Special Use Permit/
Master Development Plan
Approval
Not Issued for Construction

ARCHITECTURAL
ELEVATIONS -
AMENITIES

	Drawing Number
	A-3

Sheet	of
Project Number	