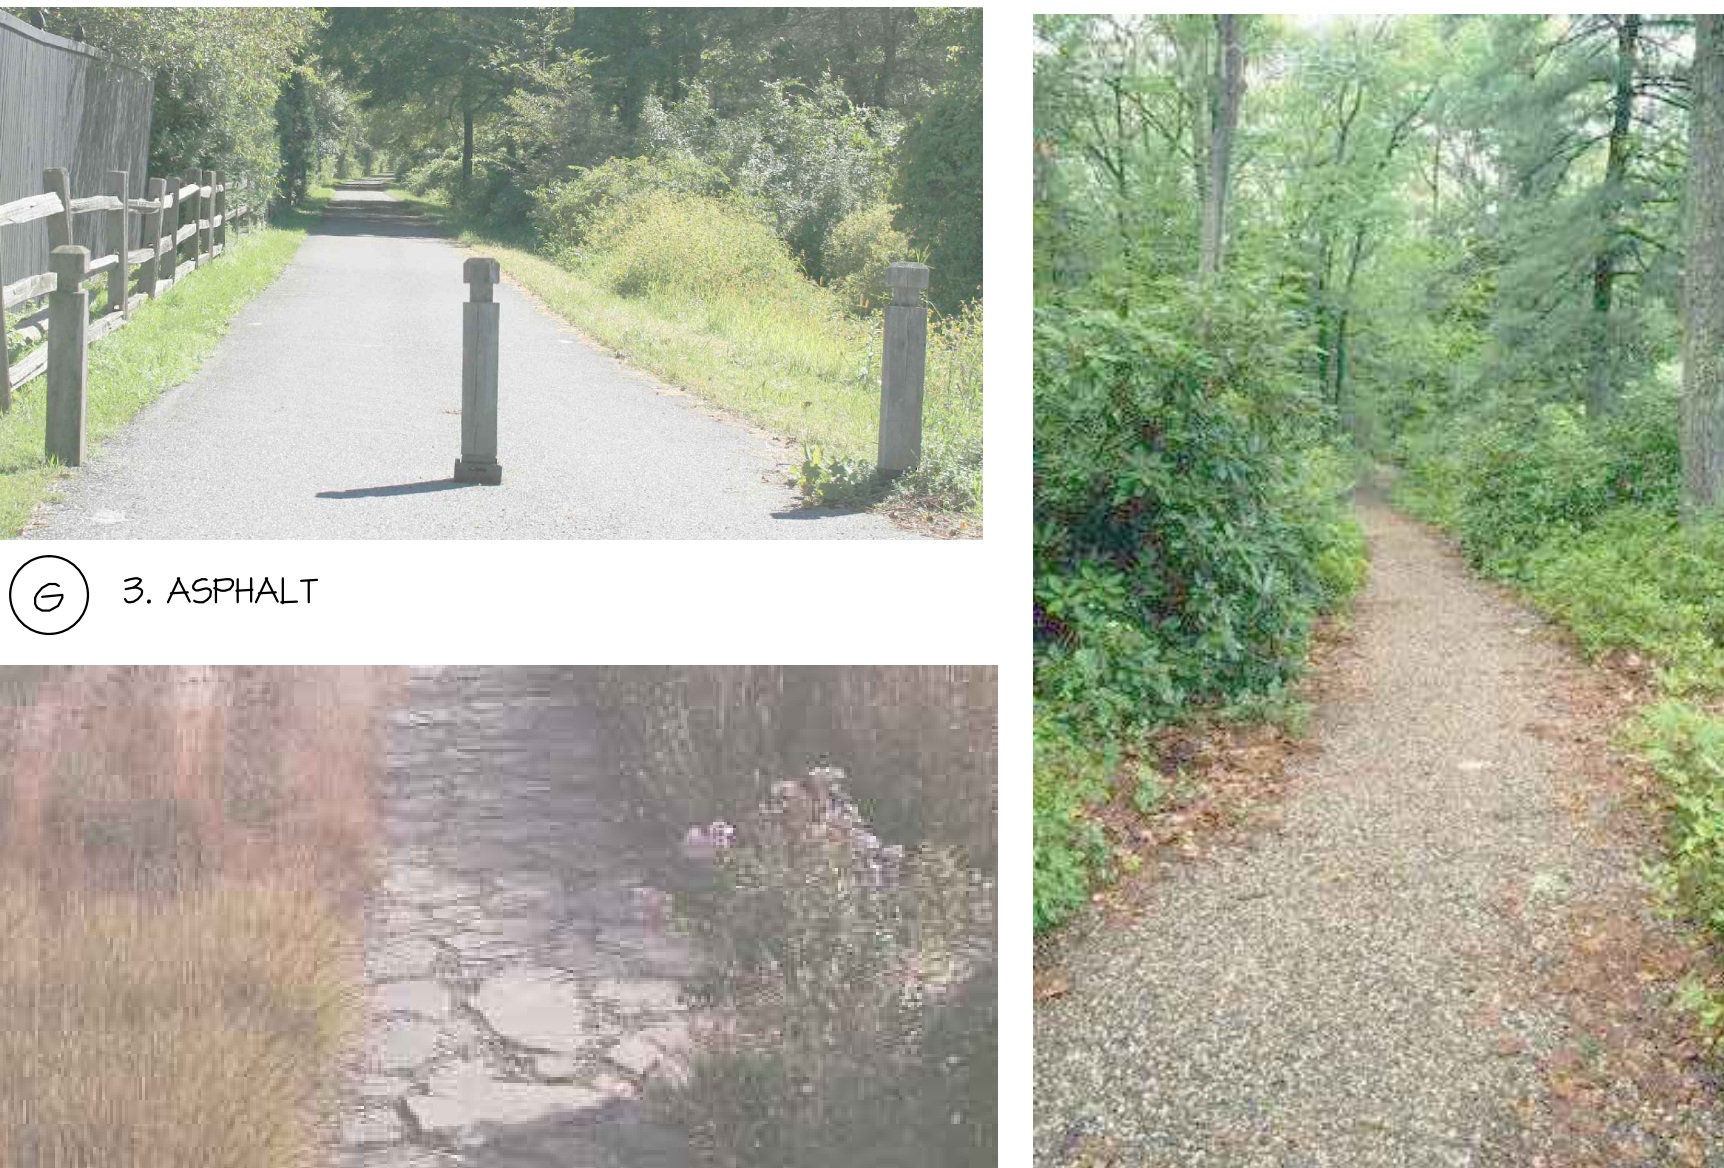
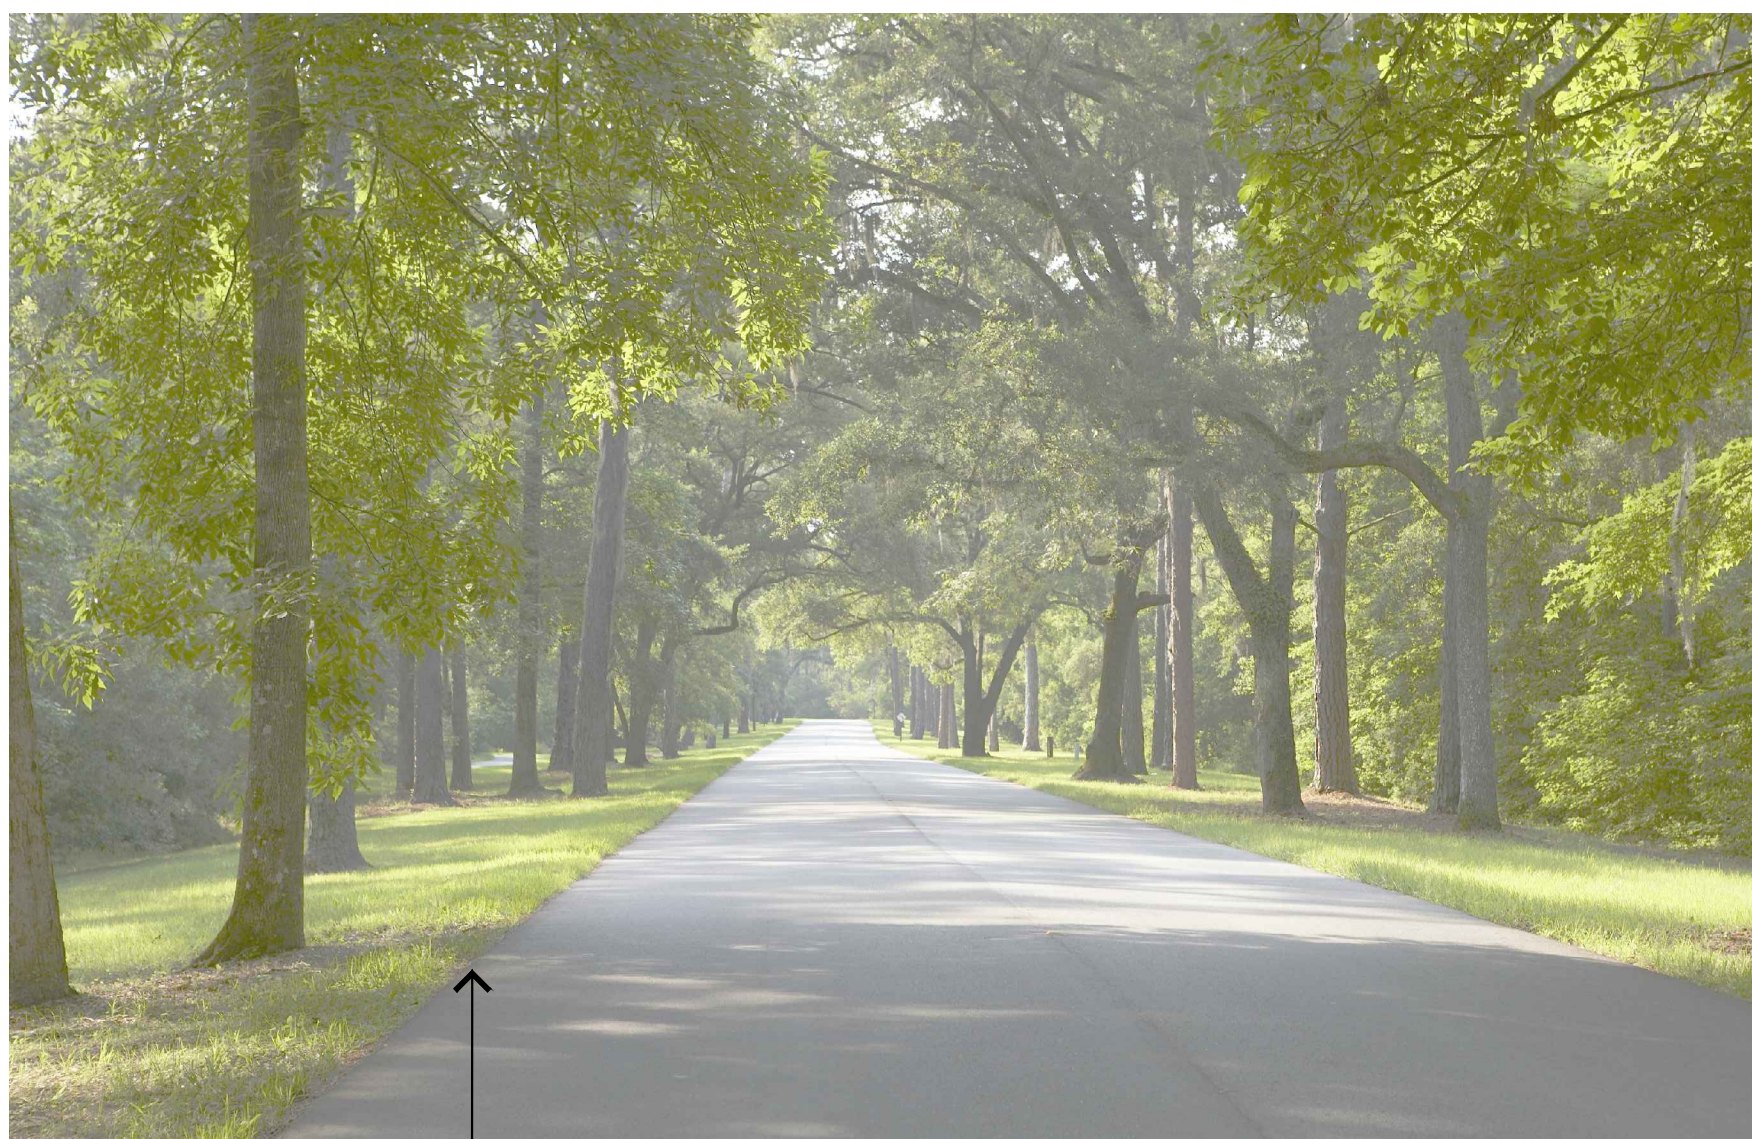


Jonathan Stokes, Inc. 2012 12-507 apenn mm and corrpgs\440 cad\sheet\04\sheet\04\1401 Site Details.dwg - Page Setup: uss, H14cmh, Plot Scale: 1/1, V:\H14PRINT\Canon R2200-3300 PCL6c

 16 FIELDSTONE SEAT WALL	 12 GRANITE BLOCK CURB (VILLAGE CORE)	 8 STONE PAVERS W/ GRASS JOINTS	 4 POOL DECK
 15 DRY-STACKED STONE WALL (ROUTE 22-ENTRY)	 11 BRICK PAVING	 7 TRAIL PAVING	 3 STONE PAVING
 14 WOOD WHEELSTOP	 10 GRASSPAVE	 6 DECOMPOSED GRANITE PAVING	 2 VEHICULAR PAVING
 13 STACKED STONE (ROAD TO ACTIVITY BARN)	 9 CONCRETE PAVING	 5 VILLAGE CORE DROP-OFF	 1 ASPHALT PAVING (CHIPSEAL)

NOT FOR CONSTRUCTION

HART HOWERTON
10 Elm Ave. Suite 200, New York, NY 10016
TEL 212.462.5401 Fax: 212.461.3748
Email: NY@hhowerton.com

SILVER RIDGE
PHASE 1 SITE PLAN SUBMISSION
Amenia, New York
Dutchess County



DATE: 03/05/2014
ISSUE: 01 SITE PLAN
02/02/2014 SITE PLAN REV
06/19/2014 SITE PLAN REV

REVISIONS		
NO.	DATE	ISSUE

SITE DETAILS

PROJECT #: 12-507
DRAWN BY: JTS
CHECKED BY: SEB
DRAWING NO: L4.01

Jonathan Stokes, Inc. 2012 12-507 apenn inn and cottages\441 cad\sheet\441 sheet\441.dwg (sheet ref) L4.02 Site Details.dwg - Page Setup: uss, H11cmh, Plot Scale: 1/1, V1011 PRINT\Canon R2200-3300 PCL6

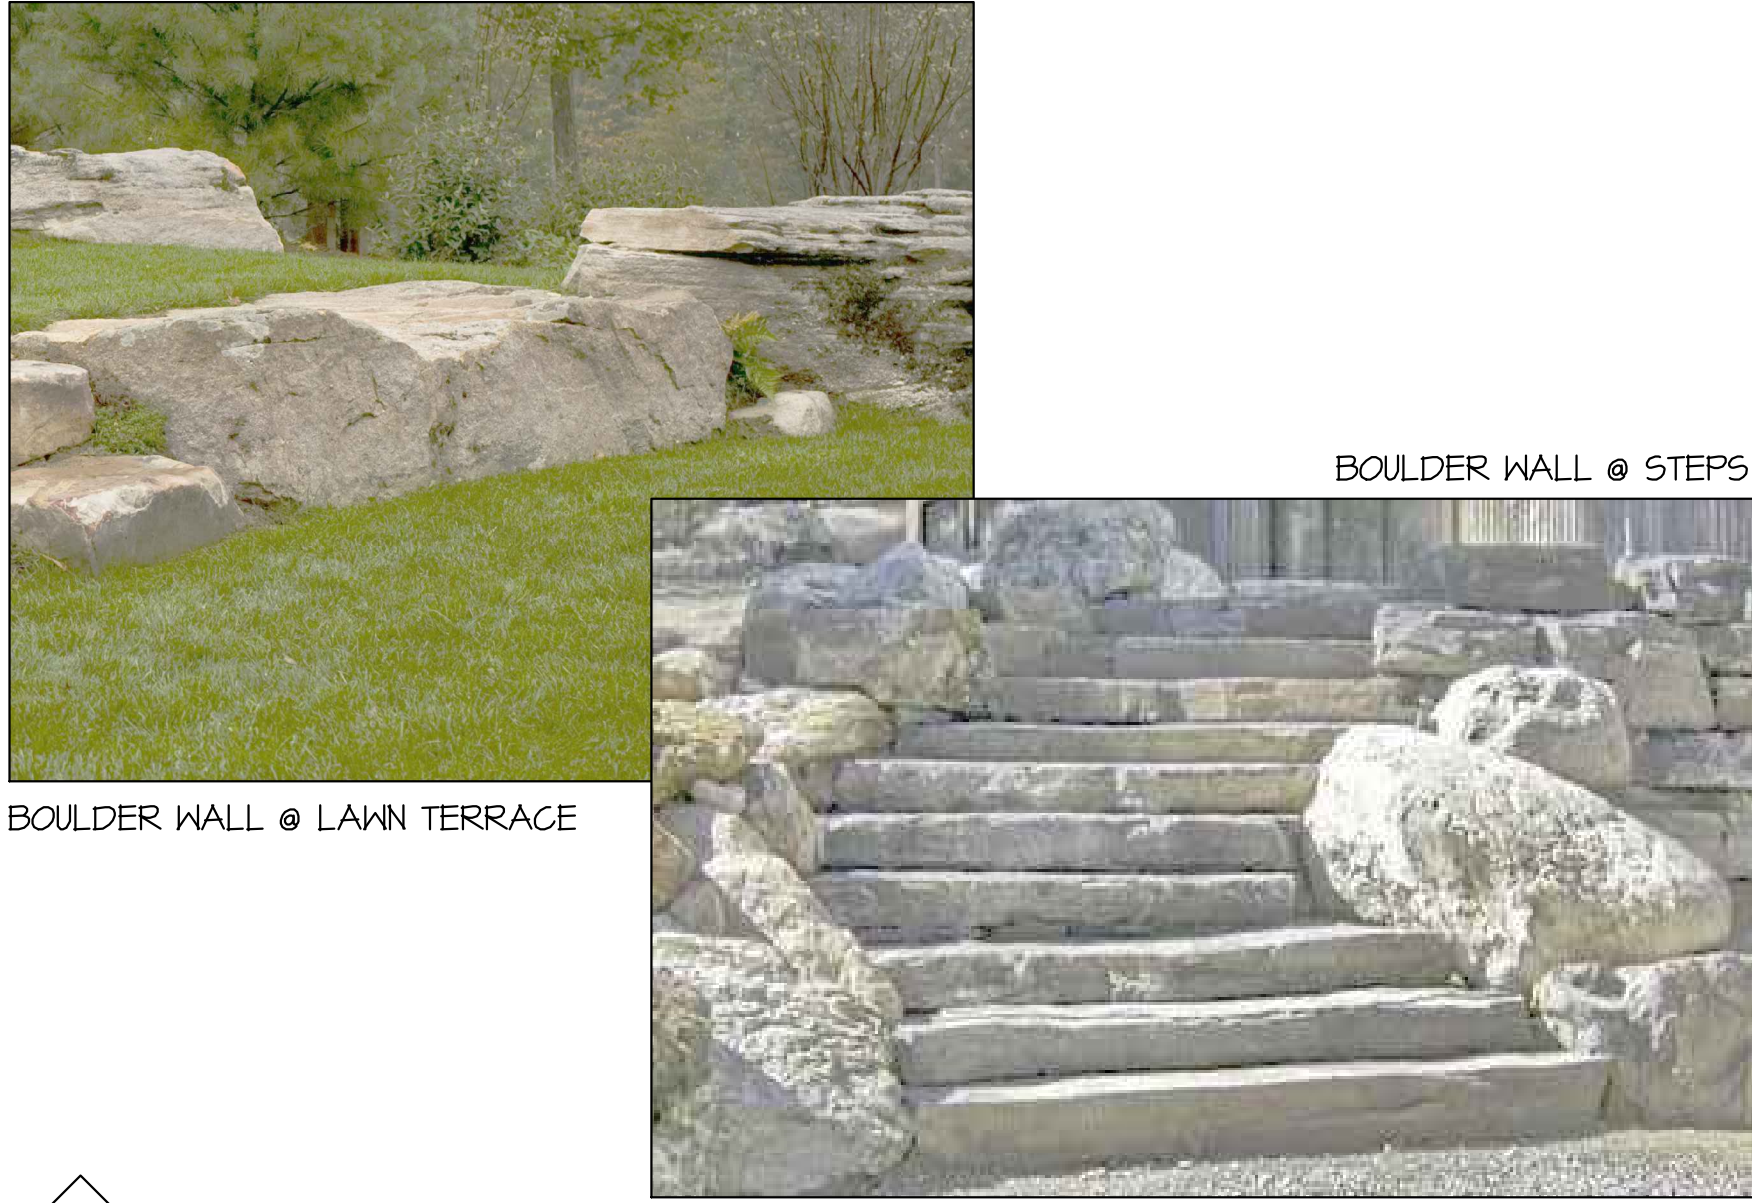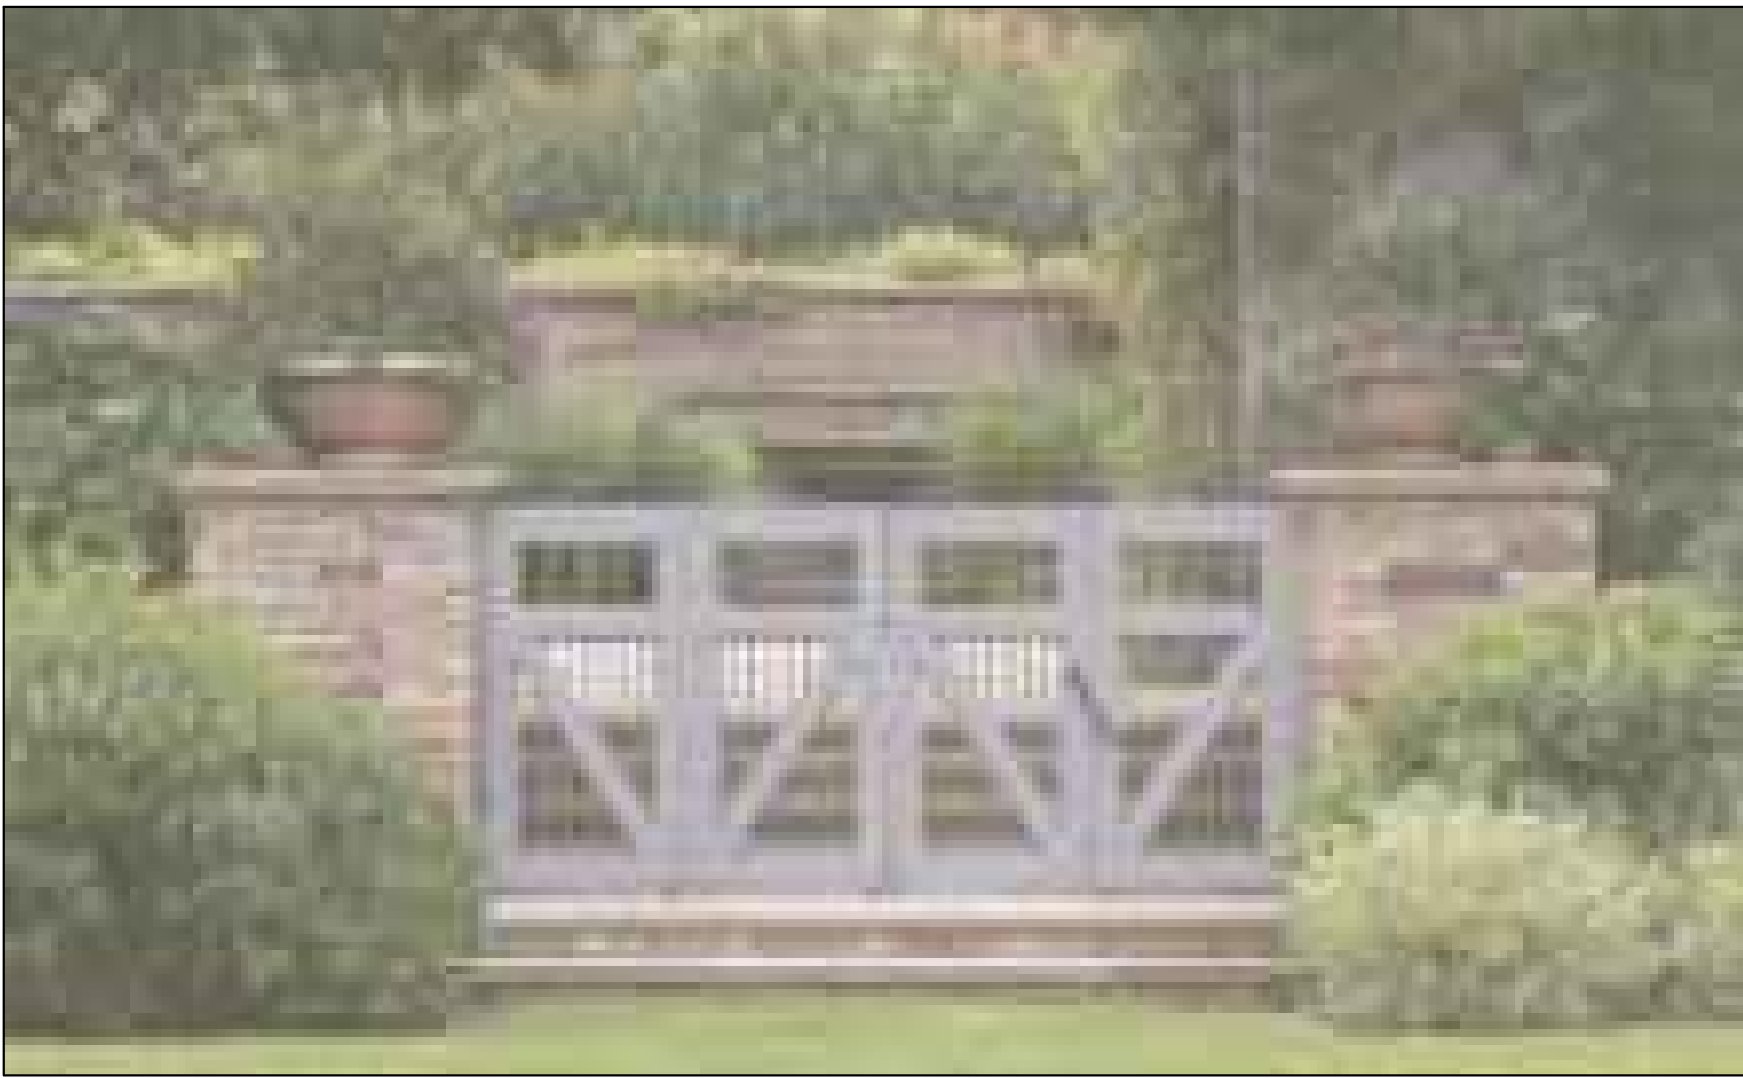 S-6	 S-1	 H-1 ST-3	 Boulder Wall @ Steps Boulder Wall @ Lawn Terrace K45
16 ENTRANCE GATEWAY WITH ROOF	12 TIMBER TRELLIS AND PAVILION (ACTIVITY BARN) SIM.	8 TIMBER STEPS	4 BOULDER WALL
 S-5	 F-2	 ST-4	 K45
15 LAKE GARDEN STRUCTURE	11 EQUESTRIAN FENCE (ROUTE 44)	7 CONCRETE STEPS	3 PIERS AT VILLAGE CORE
 F-5 0	 F-1 POOL GATE TO HAVE SIMILAR STYLING WHILE MEETING LOCAL POOL CODE. FENCE TO BE ALUMINUM, HIDDEN BY LAYERED PLANTING	 STONE SLAB ST-2 CONCRETE ALTERNATIVE	 STONE WALL STUCCO WALL WITH STONE CAP K44
14 TENNIS COURTS	10 POOL FENCE & GATE	6 STONE SLAB STEPS	2 STONE RETAINING WALL
 S-3	 H-2	 STONE PAVER ST-1 CONCRETE ALTERNATIVE	 K43
13 FIRE PIT	9 HANDRAIL 2	5 STONE PAVER STEPS	1 STONE SITE WALL

HART HOWERTON

10 Elm Ave. & Court New York, NY 10016
Tel: 212 462 5431 Fax: 212 461 3748
Email: NY@hartowerton.com

NOT FOR CONSTRUCTION

SILVER RIDGE
PHASE 1 SITE PLAN SUBMISSION

Armenia, New York
Dutchess County

DATE: 03/05/2014
ISSUE: 01
DATE: 03/05/2014
ISSUE: 01

REVISIONS

NO. DATE ISSUE

SITE DETAILS

PROJECT #: 12-507
DRAWN BY: JTS
CHECKED BY: SEB
DRAWING NO: L4.02

Jonathan Sisker, Inc. 2012 (12-507) apron iron and corten steel (L4.03) Site Details/obj. Page Setup: 100%, 11.000" Print Scale: 1:1, 11.000" Print/Canvas: 22.000" x 33.000" PCL6




M-6

16 | GATE



M-5

12 | TRASH ENCLOSURES

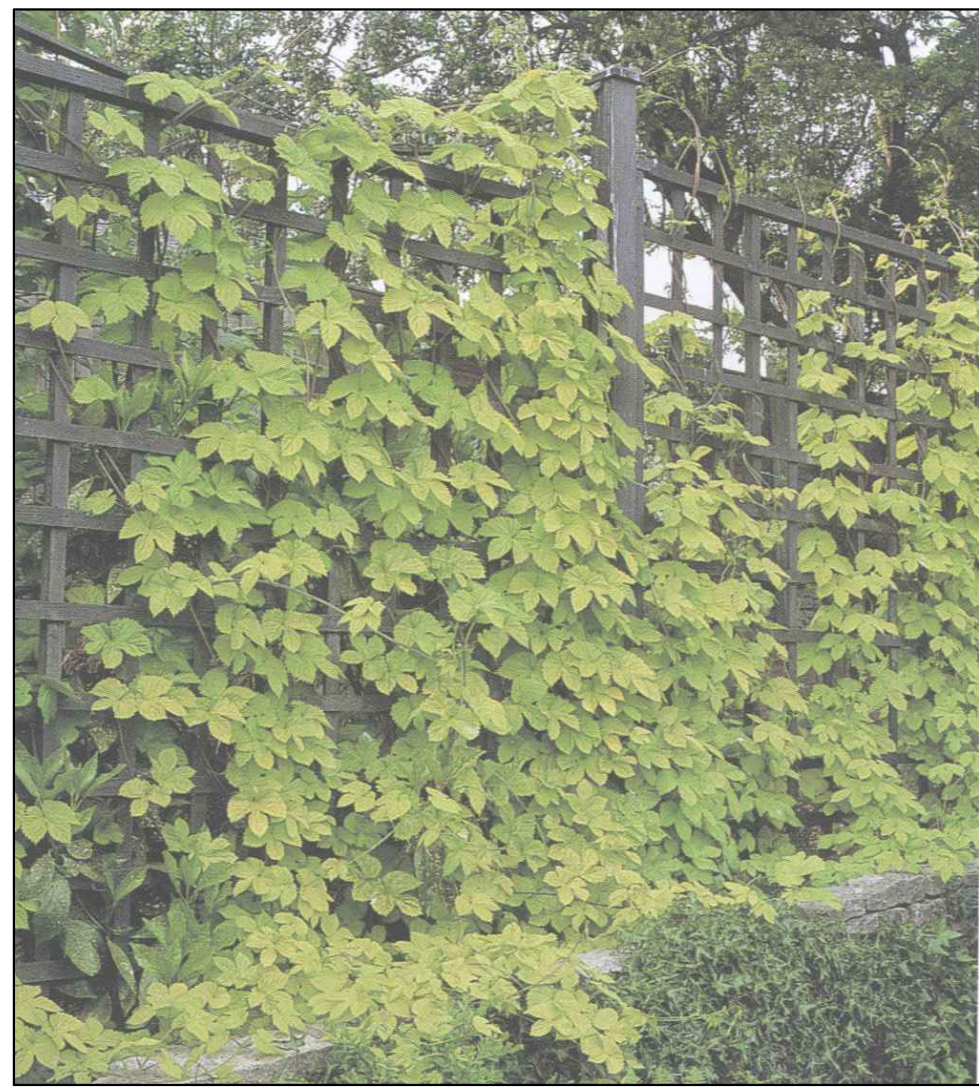


M-3

8 | CURVED WOODEN BENCH



S-10

4 | PAVILION (MAIN LAWN & GARDEN)

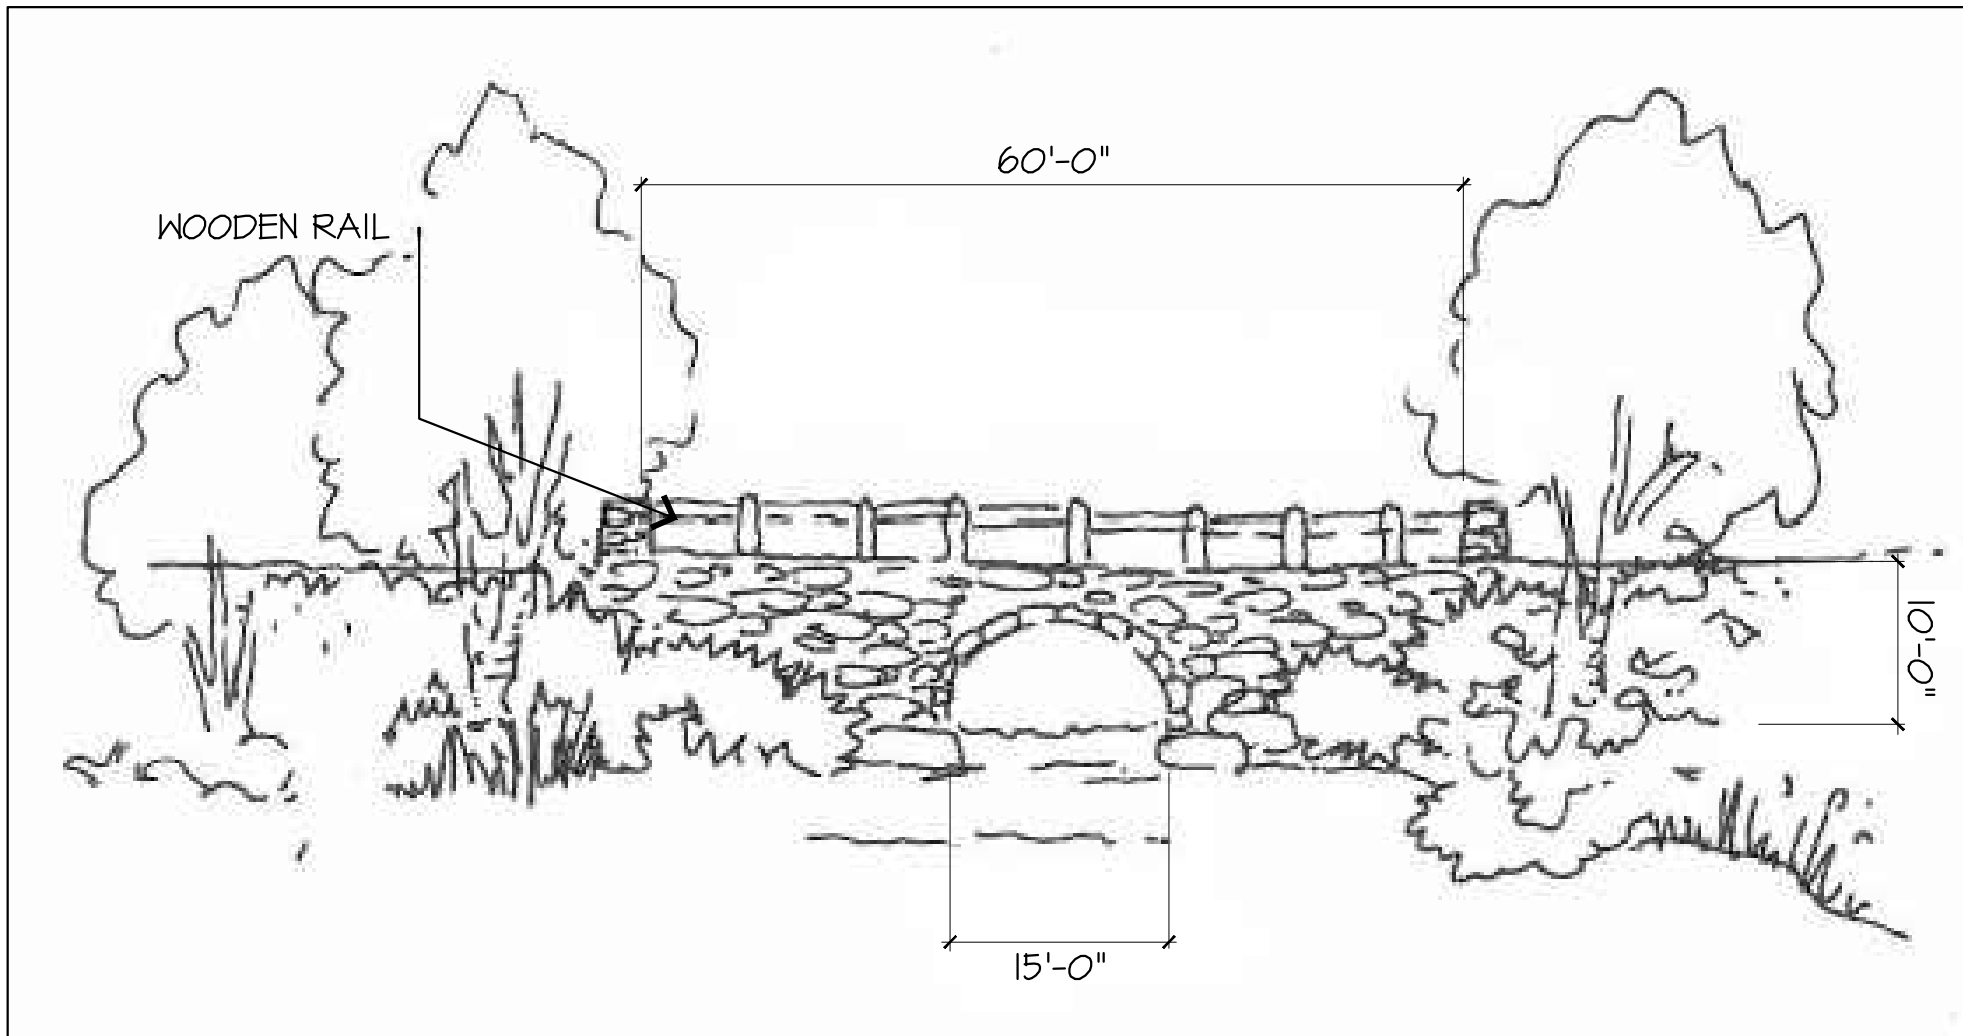


B1 | NOTE: FOR DESIGN INTENT ONLY. BRIDGE DRAWINGS BY OTHERS.

14 | VEHICULAR BRIDGE (MAIN ENTRY)



M-2

7 | BOCCIE COURTS LIGHTS AND POSTS

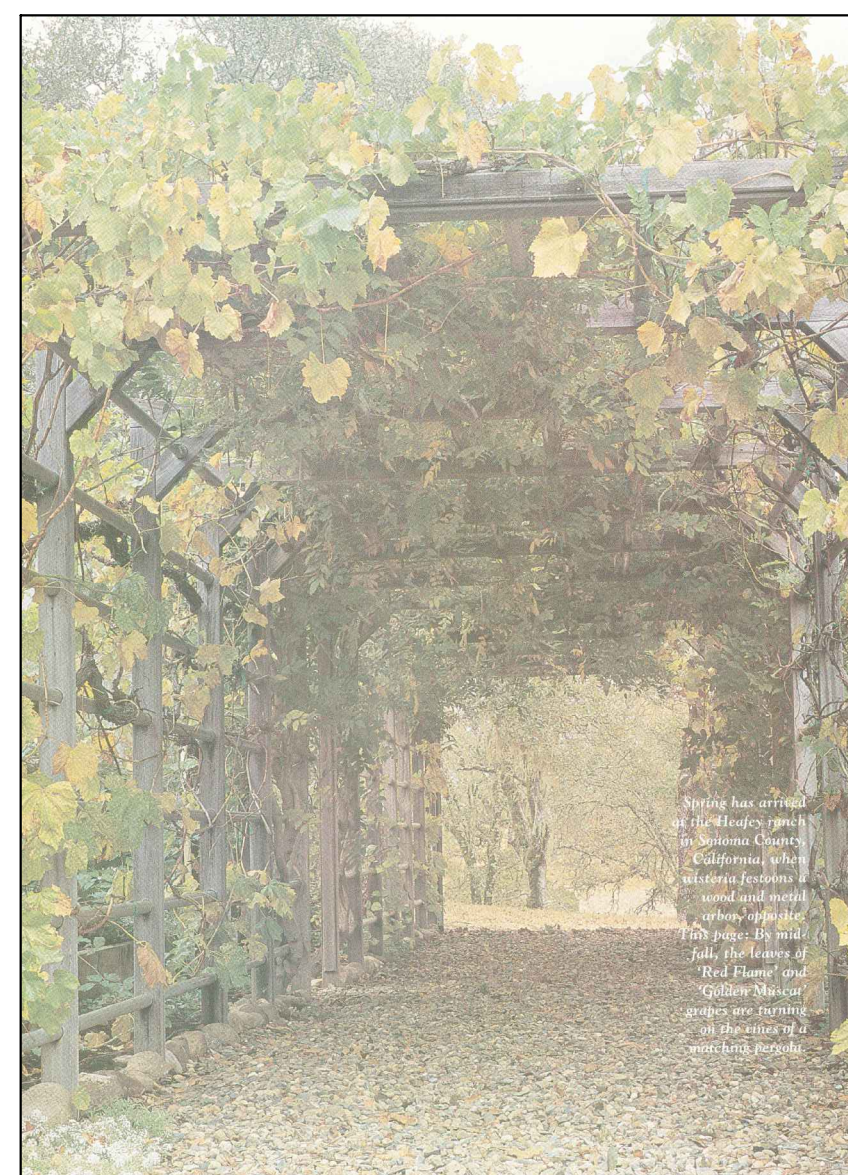

S-9

3 | COLONNADE (CLUBHOUSE LOWER GARDEN)



M-1

6 | BOCCIE COURTS



S-8

2 | GRAPE ARBOR



B3

13 | NATURAL WERI- NEAR S.W.M. #8



M-4

9 | TREE PLANTER AT ELEVATED TERRACE



S-11

5 | COLONNADES (MAIN LAWN & GARDEN)



S-7

1 | TRELLIS (LOWER CART ENTRY TO SERVICE YARD)

HART HOWERTON

10 Elm Ave. Suite 200, New York, NY 10016
Tel: 212.462.5431 Fax: 212.461.3748
Email: NY@harterton.com

SILVER RIDGE
PHASE 1 SITE PLAN SUBMISSION

Amenia, New York
Dutchess County

SITE DETAILS

PROJECT #: 12-507
DRAWN BY: JTS
CHECKED BY: SEB
DRAWING NO: L4.03