




SITE PLAN - VILLAGE GREEN

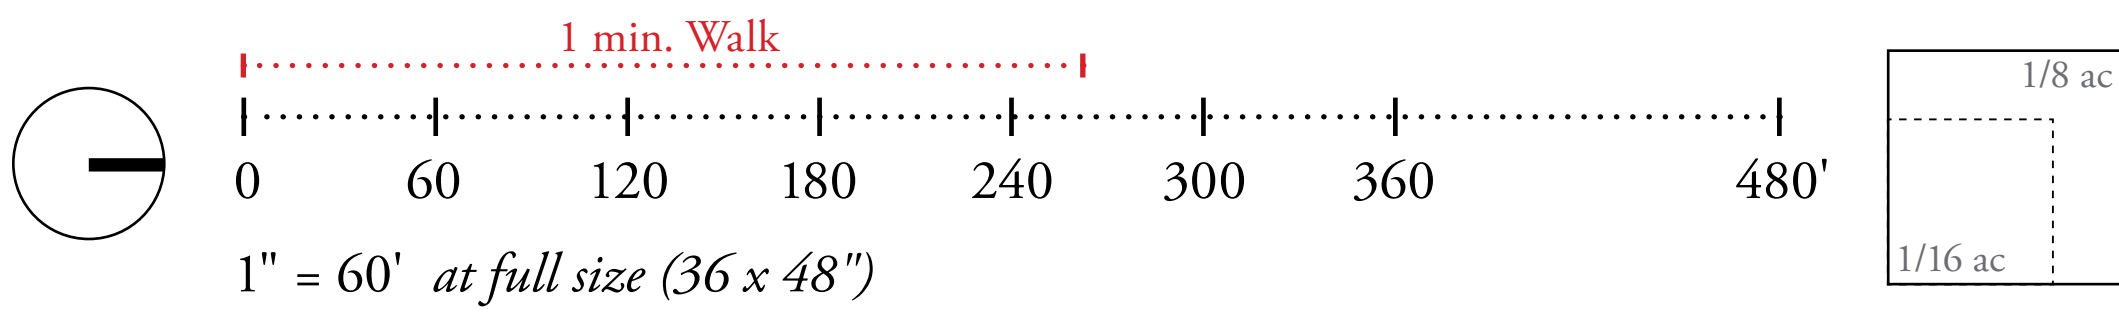

**OWNER:**  
Silo Ridge Ventures, LLC  
5021 Route 44  
Amenia, New York 12501  
845.373.8020

**ARCHITECTS, PLANNERS, LANDSCAPE ARCHITECTS:**  
**HART | HOWERTON**  
10 East 40th Street New York, NY 10016  
Tel: 212 683 5631 Fax: 212 481 3768  
E-mail: NY@harthowerton.com

**GOLF COURSE DESIGNERS:**  
**FAZIO DESIGN**  
401 N. Main St., Ste. 400  
Hendersonville, North Carolina 28792  
828.693.0852 • FAX 828.693.0871

**ENVIRONMENTAL PLANNING & CIVIL ENGINEERING:**  
**VHB**  
*Engineering, Surveying & Landscape Architecture, P.C.*  
Planning  
Transportation  
Land Development  
Environmental Services  
50 Main Street, Suite 360  
White Plains, New York 10606  
914.467.6600 • FAX 914.761.3759

**WASTEWATER AND WATER DESIGN:**  
**CEDARWOOD ENGINEERING SERVICES, PLLC**  
*CIVIL & ENVIRONMENTAL ENGINEERING*  
8-12 Dietz St., Suite 303  
Oswego, NY 14027-3073  
248 Main St., PO Box 203  
North Creek, NY 518.251.5160

**PROJECT SURVEYOR:**  
**Kirk K. Horton, Land Surveyor**  
NYS License No. 049954  
9 Broadway  
Amenia, New York 12501  
845.373.7809

**KEY MAP:**

| 1   | PER TOWN COMMENTS | 6/19/14            | ACD           |
|-----|-------------------|--------------------|---------------|
| No. | Description       | Date               | Page          |
| 1   | Designed by ME    | Drawn by NE        | Checked by JT |
| 2   | CD checked by MB  | Approved by JT     |               |
| 3   | CD AS SHOWN       | Date March 3, 2014 |               |

**Silo Ridge Resort Community**  
**Master Development Plan**  
4561 Route 22  
Amenia, New York

Issued for:  
Amended Special Use Permit/  
Master Development Plan  
Approval  
Not Issued for Construction  
Drawing Title

**SITE PLAN - VILLAGE GREEN**

Drawing Number  
**SP-6**

Sheet of  
Project Number