NOW OR FORMALLY LANDS OF DONALD P ROSENDALE 7066-00-428206 NOW OR FORMALLY LANDS OF TURKEY HOLLOW, NOW OR FORMALLY LANDS OF AMELIA SEGALLA 7066-00-497066 SILO RIDGE VENTURES LLC 7066-00-670717 - PUBLIC OVERLOOK $(402.23 \pm ACRES)$ NOW OR FORMALLY LANDS OF A. & P. B. WU 7067-00-625160 ESTATE HOMES NOW OR FORMALLY I JLN AMENIA, I 7067-00-650 SILO RIDGE VENTURES LLC 7067-00-709177 (55.6 ± ACRES) EASEMENT SILO RIDGE VENTURES LLC 7066-00-732810 (170.0 ± ACRES) SILO RIDGE VENTURES LLC 7067-00-742300 $(13.07 \pm ACRES)$ WATER FEATURE POND WASTEWATER INFILTRATION BASIN TREATMENT CONSTRUCTED DURING EARLY GOLF PHASE IB #B2 FAMILY ACTIVITY EXISTING LANDFILL AMENIA FISH & GAME
LIBER 639
PAGE 253 SILO RIDGE VENTURES LLC 7066-00-860725 (27.66 ± ACRES) NYSDEC AMENIA ROAD WETLAND **EXISTING PROPERTY** – LAKE AMENIA ROAD HARLEM VALLEY
LANDFILL CORP
7066-00-870350
(88.0 ± ACRES) TOWN OF AMENIA DOCUMENT NO. 2-2006-8111 LOT 2, FILED MAP 9458 SILAND COMMUNITY PROPERTY LLC 7066-00-910219 (53.0 ± ACRES) SWM #12 - ARCHAEOLOGICAL SENSITIVE - MAIN ENTRANCE - 100 YEAR FLOODPLAIN PROPOSED EASEMENT - SALES CENTER OVERFLOW PARKING — GOLF MAINTENANCE AREA - SOUTH ENTRANCE NOW OR FORMERLY LANDS OF - NOW OR FORMERLY LANDS OF WHALEN LEASING CO 7066-00-969308 PETER W CLAIR 7066-00-969232

C\\\\\\\\\\\\\\\\\\\\\\\\\\\\\\\\\\\\\	T (C)404	I n	
SWM #	Type of SWM	Purposes	HydroCAD/Excel Designation
1	Wet Extended Pond	Water Quality	SWM 1
2	Wet Extended Pond	Water Quality/ Quantity	SWM 2
3	Wet Extended Pond	Water Quantity	SWM 3
4	Wet Extended Pond	Water Quantity	SWM 4
5	Wet Extended Pond	Water Quality/ Quantity	SWM 5
6	Wet Extended Pond	Water Quality/ Quantity	SWM 6
7A	Pocket Pond	Water Quality/ Quantity	SWM 7A
9	Underground Sand filter	Water Quality	SWM 9
10	Underground Detention Pipe	Water Quantity	SWM 10
11	Infiltration Basin	Water Quality	SWM 11
12	Underground Sand filter	Water Quality	SWM 12

\\VHB\PROJ\WHITEPLAINS\29011.00 APWAN\CAD\LD\PLANSET\PHASE 1 SITE PLANS\29011.00-P1 SWM

Note:
1. SWM #11 (infiltration basin) is constructed during early golf phase not during phase 1. During phase 1, SWM #11 will be utilized for water quality purposes for part of the development. The SWM #11 is designed such that it satisfies the WQv requirements for both golf phase and phase 1 development (East of Hudson standard).
2. Refer to this project SWPPP for detailed design calculations and supporting data.

Stormwater Management Practices — Infiltration Basin (IB) constructed during early golf phase

SWM # Type of SWM

IB #B Infiltration Basin

IB #B1 Infiltration Basin

IB #B2 Infiltration Basin

IB #C Infiltration Basin

IB #D Infiltration Basin

IB #E3 Infiltration Basin

Note:
1. NONE of these infiltration basin are for water quality treatment for the full—

build conditions.

2. Refer to this project SWPPP (Appendix E) for detailed design calculations

and supporting data.

250 0 250 5
SCALE IN FEET

OWNER:
Silo Ridge Ventures, LLC
5021 Route 44
Amenia, New York 12501
845.373.8020

ARCHITECTS, PLANNERS, LANDSCAPE ARCHITECTS:

LADT LOMEDT

HART HOWERTON

10 East 40th Street New York, NY 10016 Tel: 212 683 5631 Fax: 212 481 3768

E-mail: NY@harthowerton.com

FAZIO
DESIGN

DESIGN
401 N. Main St., Ste. 400
Hendersonville, North Carolina 28792
828.693.0052 • FAX 828.693.0071



Engineering, Surveying
& Landscape Architecture, PC

Transportation
Land Development
Environmental Services
50 Main Street, Suite 360
White Plains, New York 10606
914.467.6600 • FAX 914.761.3759

WASTEWATER AND WATER DESIGN:


CEDARWOOD ENGINEERING SERVICES, PLLC

CIVIL & ENVIRONMENTAL ENGINEERING
8-12 Dietz St., Suite 303
Oneonta, NY 607.432.8073

248 Main St., PO Box 203
North Creek, NY 518.251.5160

PROJECT SURVEYOR:

Kirk K. Horton, Land Surveyor
NYS License No. 049954
9 Broadway
Amenia, New York 12501
845.373.7809

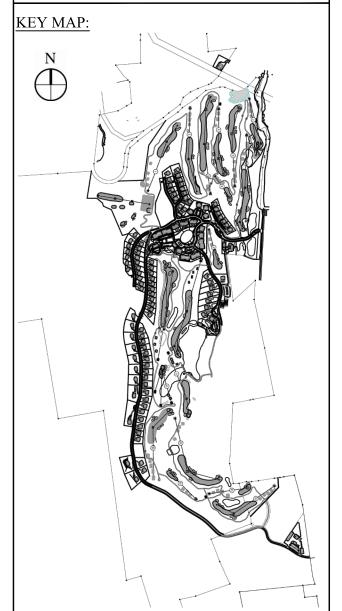

2 PER TOWN COMMENTS 8/11/14 ACD
1 PER TOWN COMMENTS 6/19/14 ACD
2. Revision Date Approx

Designed by .JC Drawn by .CMG Checked by .MWJ

CAD checked by .MB Approved by .ACD

Scale As Shown Project Title

Silo Didge

Silo Ridge Resort Community

Amenia, New York

Issued for

Site Plan - Phase 1

Not Issued for Construction

Overall Stormwater

Management Facility Plan

C11.00

Sheet of 117
Project Number 29011.00

29011.00-P1_SWM.DWG