



BUILDING C-16

BUILDING C-17

BUILDING C-2

1 MAIN STREET PARTIAL SOUTH ELEVATION
SCALE: 1/16"=1'-0"



BUILDING C-3

BUILDING C-4

BUILDING C-5

GREEN STREET


BUILDING C-6

2 GREEN STREET PARTIAL EAST ELEVATION
SCALE: 1/16"=1'-0"



BUILDING C-10

3 UPPER DRIVE PARTIAL SOUTH ELEVATION
SCALE: 1/16"=1'-0"

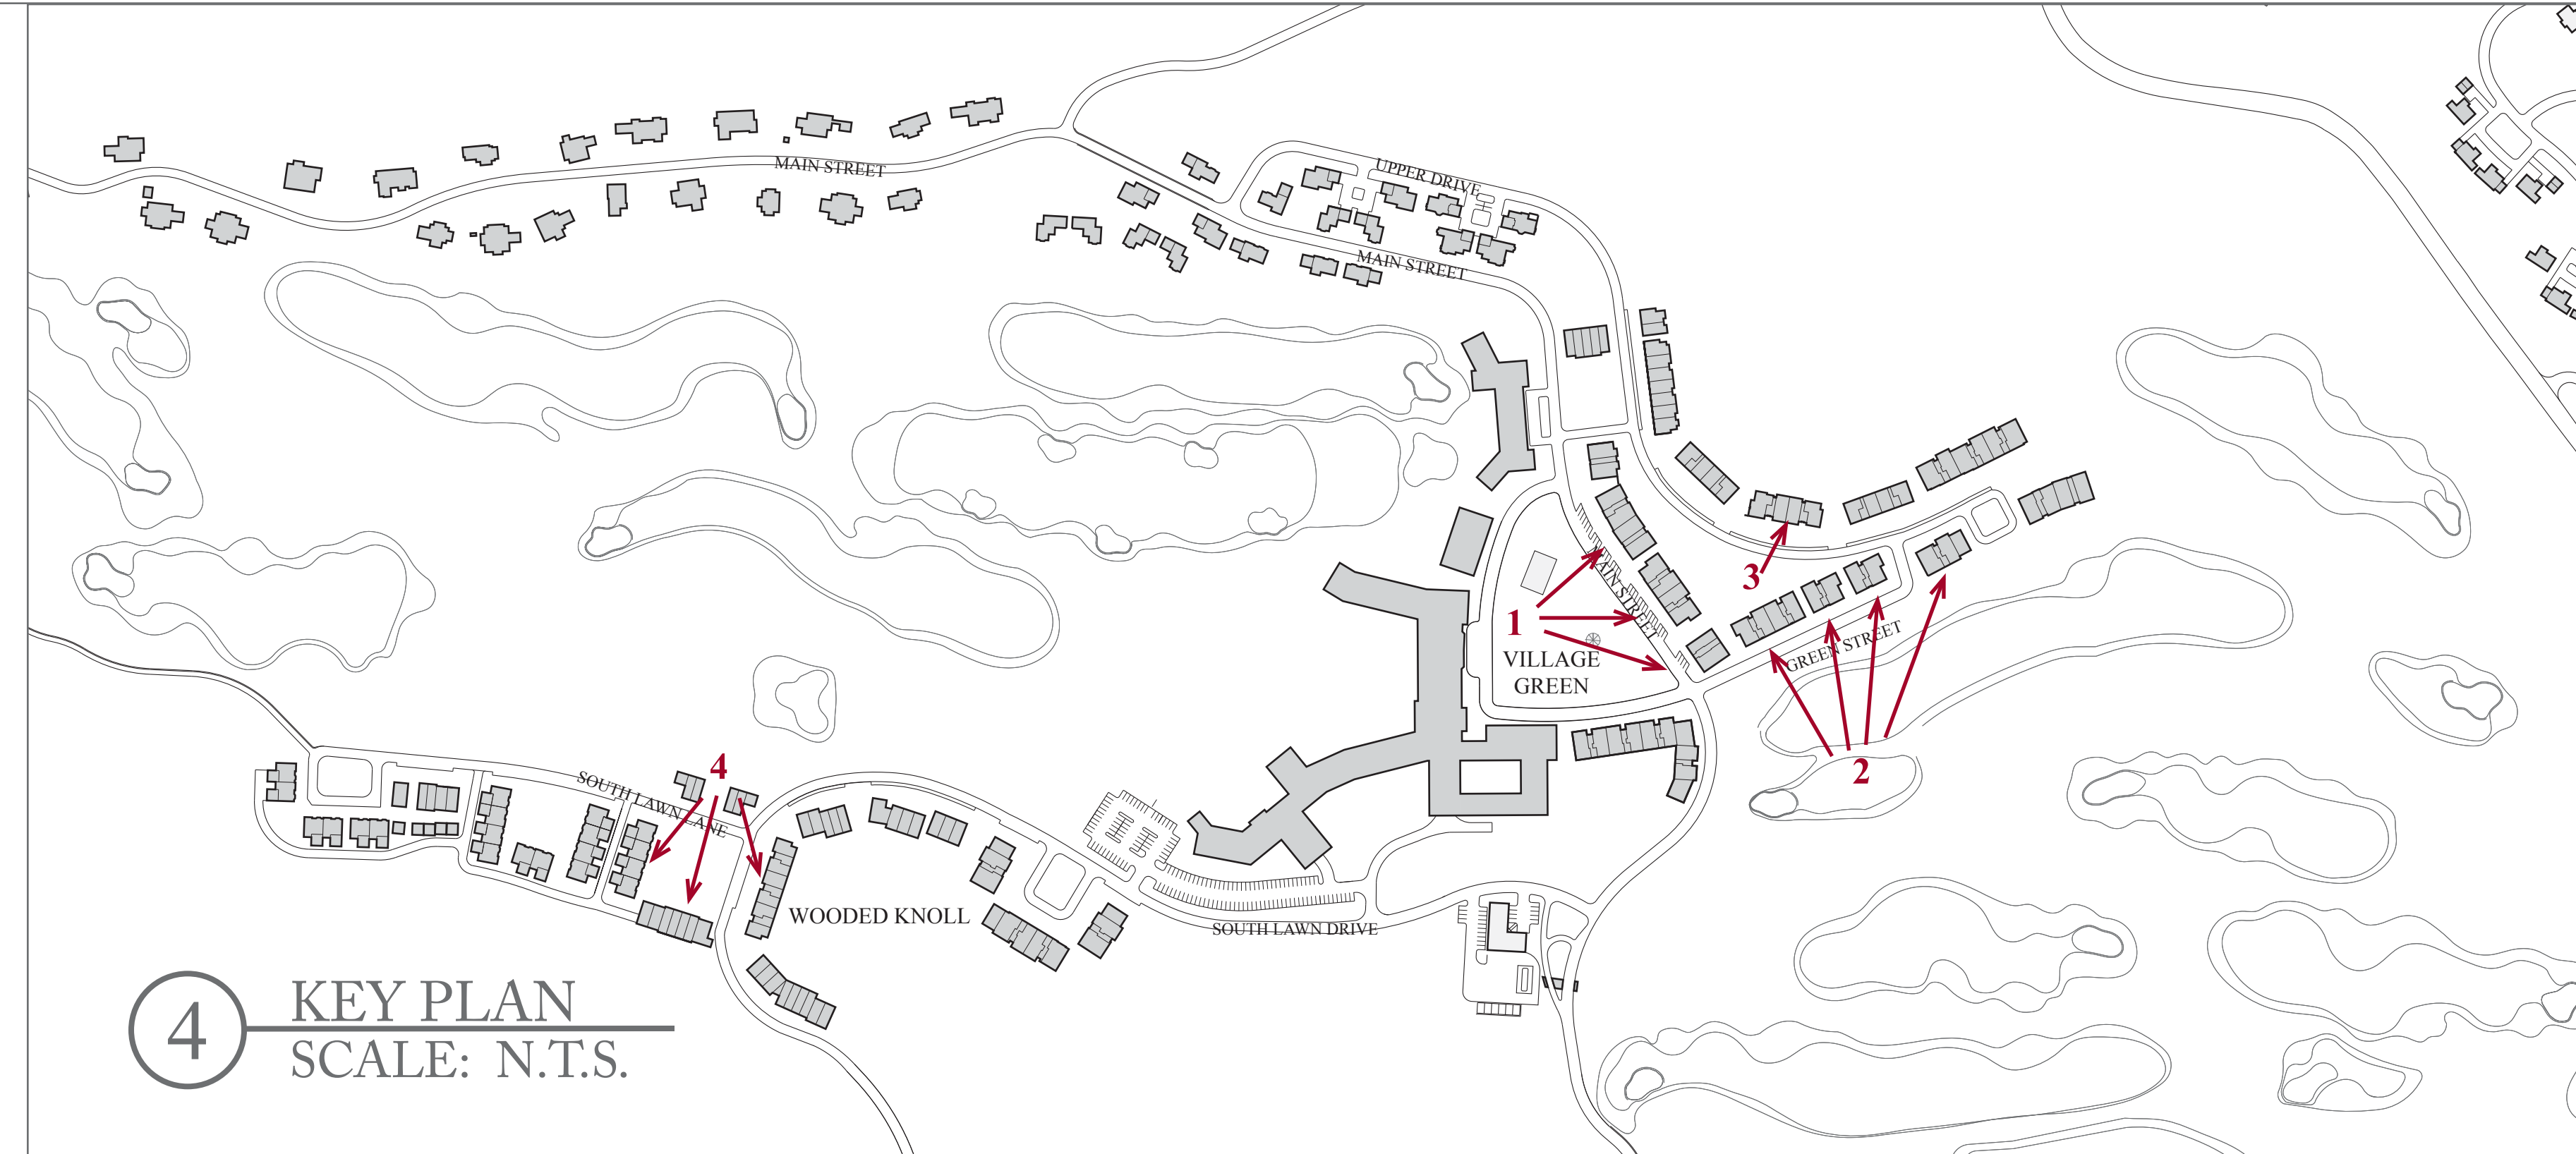

4 KEY PLAN
SCALE: N.T.S.



BUILDING S-6



BUILDING S-8



BUILDING S-11

4 SOUTH LAWN GREEN ELEVATIONS
SCALE: 1/16"=1'-0"

ARCHITECT OF RECORD - RESORT

Jf Jensen Fey
PHONE: 425.216.0318 FAX: 425.216.0329
7730 Leary Way, Redmond, WA 98052

ARCHITECT OF RECORD - RESIDENTIAL

MINNO & WASKO
ARCHITECTS AND PLANNERS
14 LAMBERT LANE, SUITE 101
LAURELTON, NJ 07036
TEL: (908) 972-8888
FAX: (908) 972-7843

SURVEY, PLANNING AND ENGINEERING

CHAZEN ENGINEERING, LAND SURVEYING
& LANDSCAPE ARCHITECTURE CO., P.C.

Delaware County Office: 22100 Chester Pike, Newark, DE 19711 Phone: (302) 884-1288
Capital District Office: 100 New Street, Newark, DE 19711 Phone: (302) 212-2028
Orange County Office: 2000 North Street, Newark, DE 19711 Phone: (302) 567-1122
North County Office: 1000 North Street, Newark, DE 19711 Phone: (302) 567-1122

GOLF COURSE ARCHITECT

ERNIE ELS DESIGN
1801 WASHINGTON AVENUE, SUITE 100
LYNDEN, NJ 07036

NATURAL RESOURCE MANAGEMENT PLAN

AUDUBON INTERNATIONAL
P.O. BOX 1254
CARY, NC 27512

WATER AND WASTEWATER TREATMENT FACILITIES

DELAWARE OPERATIONS, INC.
843 BARKER ST., SUITE 300
ANDOVER, NY 13005
TEL: (518) 452-8875

NOTES:

No.	ISSUE	DATE
1	70 % CONCEPT DESIGN SET	2008.04.03

KEY PLAN NOT FOR CONSTRUCTION

SILO RIDGE RESORT COMMUNITY
AMENIA, NY

ROBERT A.M. STERN ARCHITECTS, LLP
460 WEST 34TH STREET, NEW YORK, NY 10001
TEL: (212) 967-5100 · FAX: (212) 967-5588

HIGHER GROUND COUNTRY CLUB MANAGEMENT CO., LLC
SILO RIDGE COUNTRY CLUB
P.O. BOX 86
AMENIA, NY 12501

ARCHITECTURAL ELEVATIONS

Project No. A-016250	Date APRIL 3, 2008
CAD File No.	Scale AS NOTED
Drawing No.	A-1