



1 VINEYARD COTTAGE SOUTH ELEVATION
SCALE: 1/16"=1'-0"



2 GOLF VILLA EAST ELEVATION
SCALE: 1/16"=1'-0"



BUILDING H-38


3 HILLSIDE ESTATE EAST ELEVATIONS
SCALE: 1/16"=1'-0"



BUILDING H-22

BUILDING H-21

4 HILLSIDE ESTATE EAST ELEVATIONS
SCALE: 1/16"=1'-0"

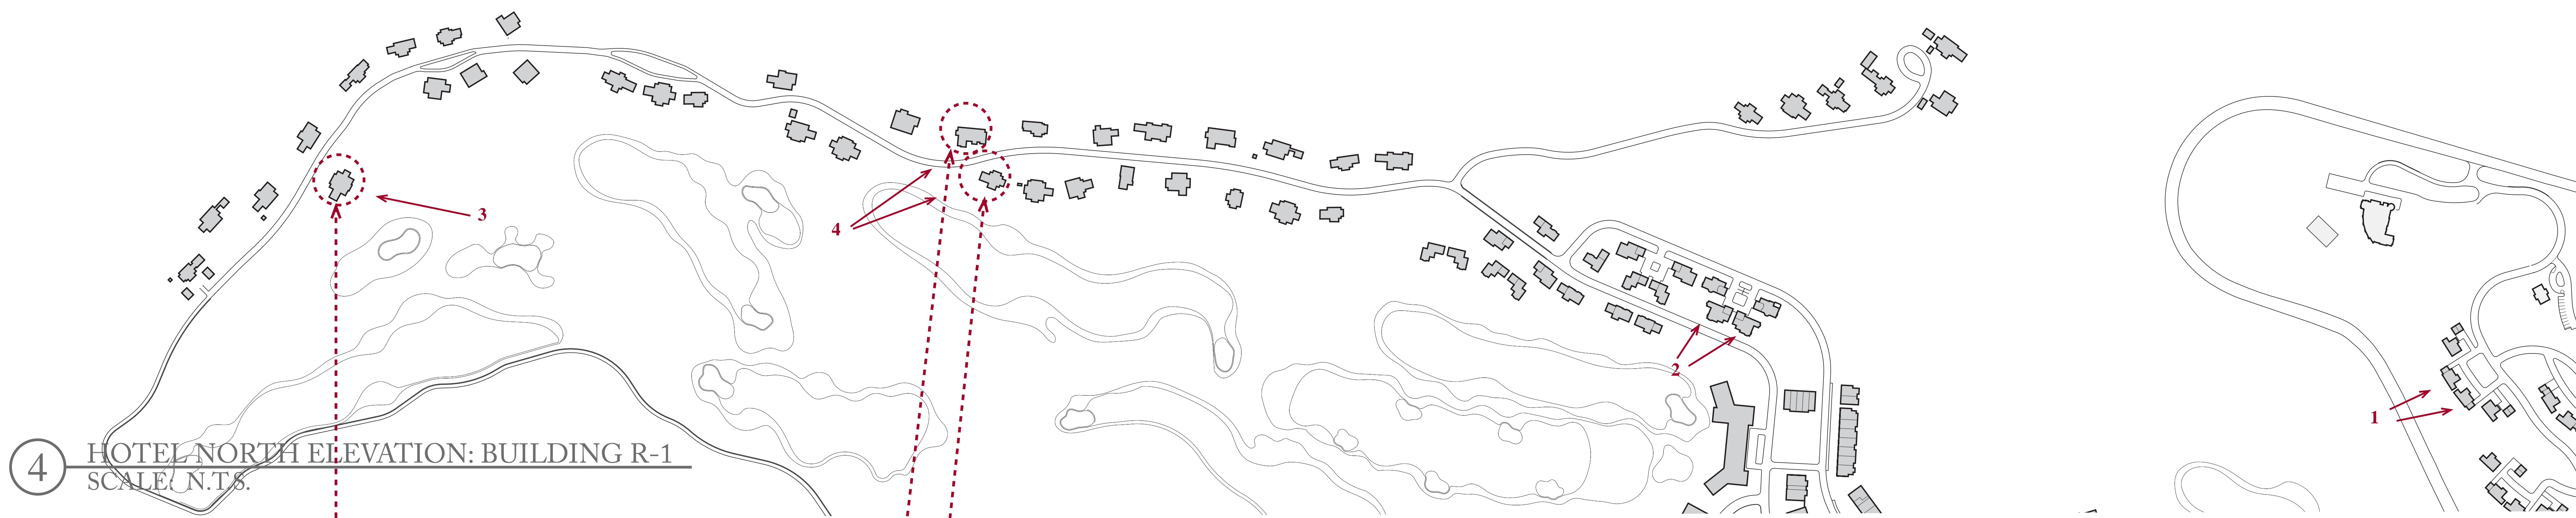

4 HOTEL NORTH ELEVATION: BUILDING R-1
SCALE: N.T.S.



5 HILLSIDE EAST ELEVATION: ESTATE HOUSES AND GOLF VILLAS
SCALE: N.T.S.

ARCHITECT OF RECORD - RESORT

Jf Jensen Fey
PHONE: 425.216.0318 FAX: 425.216.0329
7730 Leary Way, Redmond, WA 98052

ARCHITECT OF RECORD - RESIDENTIAL

MINNO & WASKO
ARCHITECTS AND PLANNERS

14 LAMBERTS LANE, SUITE 101
LAMBERTVILLE, NJ 08854
TEL: (908) 907-8888
FAX: (908) 907-7843

SURVEY, PLANNING AND ENGINEERING

CHAZEN ENGINEERING, LAND SURVEYING
& LANDSCAPE ARCHITECTURE CO., P.C.

Delaware County Office: 22100 Chester Ave., Suite 1000, Philadelphia, PA 19124
Capital District Office: 245 Park Street, Troy, NY 12180
Orange County Office: 228 South Street, Orange, NJ 07050
North County Office: 122 2nd Street, York, PA 17403
Phone: (484) 944-1244 Fax: (484) 212-0024 Phone: (908) 567-1122 Phone: (717) 854-1100 Phone: (717) 854-1100

GOLF COURSE ARCHITECT

ERNIE ELS DESIGN
1801 WILSON ROAD, SUITE 100
LYNDEN, NJ 07036

NATURAL RESOURCE MANAGEMENT PLAN

AUDUBON INTERNATIONAL
P.O. BOX 1254
CARY, NC 27512

WATER AND WASTEWATER TREATMENT FACILITIES

DELAWARE OPERATIONS, INC.
8-13 BAKER ST., SUITE 301
ANDOVER, NY 13020
TEL: (847) 452-8875

NOTES:

No.	ISSUE	DATE
1	70 % CONCEPT DESIGN SET	2008.04.03

KEY PLAN NOT FOR CONSTRUCTION

SILO RIDGE RESORT COMMUNITY
AMENIA, NY

ROBERT A.M. STERN ARCHITECTS, LLP
460 WEST 34th STREET, NEW YORK, NY 10001
TEL: (212) 967-5100 • FAX: (212) 967-5588

HIGHER GROUND COUNTRY CLUB MANAGEMENT CO., LLC
SILO RIDGE COUNTRY CLUB
P.O. BOX 86
AMENIA, NY 12501

ARCHITECTURAL ELEVATIONS

Project No. AC06250	Date APRIL 3, 2008
CAD File No.	Scale AS NOTED
Drawing No. A-4	