




Retention Pond Planting Precedent



Hotel Lawn Precedents



Pool Precedents

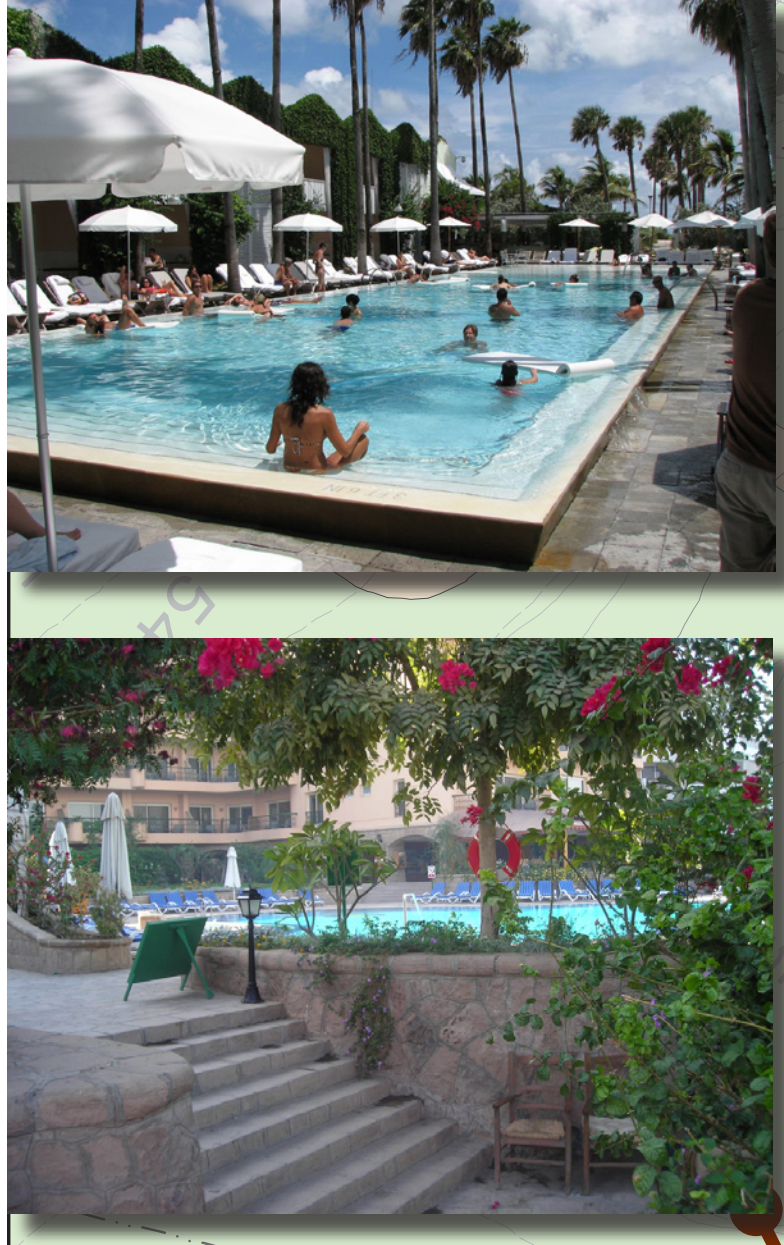

Formal Hotel Garden Precedents



Spa Precedents



Retaining Wall & Planting Precedent



ARCHITECT OF RECORD - RESORT

Jf Jensen Fey
 PHONE 425.216.0318 FAX 425.216.0329
 7730 Leary Way, Redmond, WA 98052

ARCHITECT OF RECORD - RESIDENTIAL

MINNO & WASKO
 ARCHITECTS AND PLANNERS
 90 LAMBERTVILLE, NJ 07835
 TEL: (908) 397-0400
 FAX: (908) 397-7263

SURVEY, PLANNING AND ENGINEERING

CHAZEN ENGINEERING, LAND SURVEYING
 LANDSCAPE ARCHITECTURE CO., P.C.
 Project Manager: Office: 25 Park Street, Suite 1000, Northampton, MA 01060, Phone: (413) 454-5000
 Chief Planner: Office: 25 Park Street, Suite 1000, Northampton, MA 01060, Phone: (413) 273-0000
 Design: Office: 25 Park Street, Suite 1000, Northampton, MA 01060, Phone: (413) 273-0000
 Northampton: Office: 25 Park Street, Suite 1000, Northampton, MA 01060, Phone: (413) 273-0000

GOLF COURSE ARCHITECT

ERNIE ELS DESIGN
 1001 SOUTH HUNTERS LANE, SUITE 100
 LOVE, FLORIDA 32068-0104, TEL: 386.388.8774

NATURAL RESOURCE MANAGEMENT PLAN

AUDUBON INTERNATIONAL
 PO BOX 1224
 CARY, NC 27512

WATER AND WASTEWATER TREATMENT FACILITIES

DELAWARE OPERATIONS, INC
 8-12 DREYER ST., SUITE 300
 UNIONDALE, NY 11553
 TEL: (914) 432-8873

NOTES:

No.	ISSUE	DATE
1	MASTER DEVELOPMENT PLAN	04-03-08

KEY PLAN NOT FOR CONSTRUCTION



SILO RIDGE RESORT COMMUNITY
 AMENIA, NY

ROBERT A.M. STERN ARCHITECTS, LLP
 400 WEST 34th STREET, NEW YORK, NY 10001
 TEL: (212) 967-5100 • FAX: (212) 967-5588

HIGHER GROUND COUNTRY CLUB MANAGEMENT CO., LLC
 SILO RIDGE COUNTRY CLUB
 P.O. BOX 86
 AMENIA, NY 12001

SITE PLAN
 PHASE I - HOTEL, SPA, & POOL

Project No.:	04-03-08
CAD File No.:	AS NOTED
Drawing No.:	SP-8

A1 SITE PLAN - HOTEL, SPA, & POOL
 SCALE: 1/32" = 1'-0"