

This architectural elevation drawing shows a two-story house with a dark, gabled roof. The house features two prominent stone chimneys and several dormer windows with white trim. The exterior walls are a mix of light-colored siding and dark grey or black panels. The house is surrounded by landscaping, including small trees, shrubs, and flower beds. The drawing is set against a light blue sky and a tan ground plane.

This architectural elevation drawing shows a two-story house with a gambrel roof. The roof is covered in dark grey shingles and features two prominent stone chimneys. The exterior walls are clad in light-colored stone or shingles. Large, multi-paned windows with dark frames are a key feature, including a large central window on the second floor and smaller windows on the first floor. A balcony with a dark metal railing runs across the second floor. The house is surrounded by mature trees and shrubs, suggesting a well-established property.

Please refer to Site Plan Sheets A3.01 thru A3.17
for more detailed elevations.

This architectural elevation drawing, labeled 'D', depicts a large, multi-story residence with a complex, multi-gabled roof. The roof is covered in dark shingles and features six prominent chimneys constructed from light-colored stone. The exterior walls are finished with a combination of light-colored horizontal siding and stone veneer, particularly around the windows and along the roofline. Large, multi-paned windows with dark frames are a key feature, providing ample natural light. The house is surrounded by mature trees and flowering shrubs, suggesting a well-established garden. The drawing is presented in a clean, professional style with clear lines and a realistic color palette.

Architectural rendering of the proposed 10000 E. 1st Avenue building. The structure is a two-story modern residence with a flat roof and a prominent chimney. The facade features large glass windows and doors, and the building is surrounded by mature trees and landscaping.

OWNER:
Silo Ridge Ventures, LLC
5021 Route 44
Amenia, New York 12501
845.373.8020

**ARCHITECTS, PLANNERS, LANDSCAPE
ARCHITECTS:**
HART | HOWERTON
10 East 40th Street New York, NY 10016
Tel: 212 683 5631 Fax: 212 481 3768
E-mail: NY@harthowerton.com

GOLF COURSE DESIGNERS:

FAZIO
DESIGN™
401 N. Main St., Ste. 400
Hendersonville, North Carolina 28792
828.693.0052 • FAX 828.693.0071

ENVIRONMENTAL PLANNING & CIVIL
ENGINEERING:



***Engineering, Surveying
& Landscape Architecture, P.C.***

Planning
Transportation
Land Development
Environmental Services

50 Main Street, Suite 360
White Plains, New York 10606
914.467.6600 • FAX 914.761.3759

WASTEWATER AND WATER DESIGN:



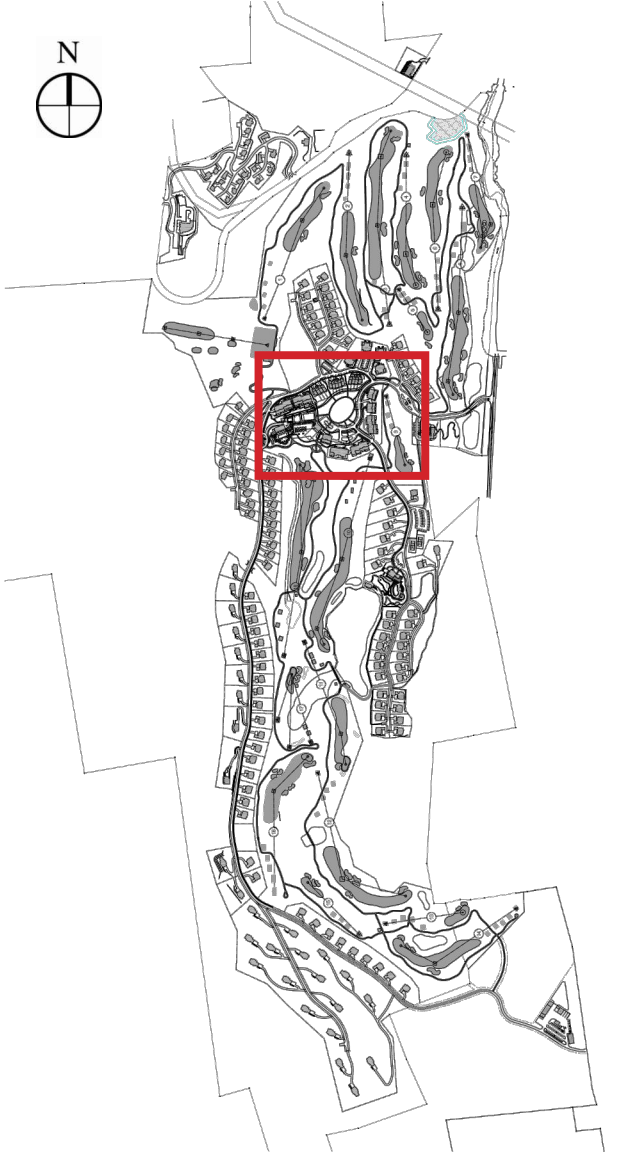
**CEDARWOOD
ENGINEERING
SERVICES, PLLC**

CHIEF & ENVIRONMENTAL ENGINEERING

8-12 Dietz St., Suite 303
Oneonta, NY 607.432.8073
248 Main St., PO Box 203
North Creek, NY 518.251.5160

PROJECT SURVEYOR:
Kirk K. Horton, Land Surveyor
NYS License No. 049954
9 Broadway
Amenia, New York 12501
845.373.7809

KEY MAP:

[illegible]

1	PER TOWN COMMENTS	6/19/14	ACD
No.	Revision	Date	Approval

Designed by NE	Drawn by NE	Checked by JT
CAD checked by MB		Approved by JT

Scale AS SHOWN	Date March 3, 2014
Project Title	
Gil. B. 1	

5110 Ridge
Resort Community
Master Development Plan
4561 Route 22
Amenia, New York

Amended Special Use Permit/
Master Development Plan
Approval
Not Issued for Construction

ARCHITECTURAL
ELEVATIONS -
RESIDENTIAL

Drawing Number
A-1

Sheet of