


- Notes:
- Condominium Parking: 1.5 spaces per unit
 - Total spaces per area indicated at each lot/garage
 - Total of 32 Accessible parking spaces (See P1.02)

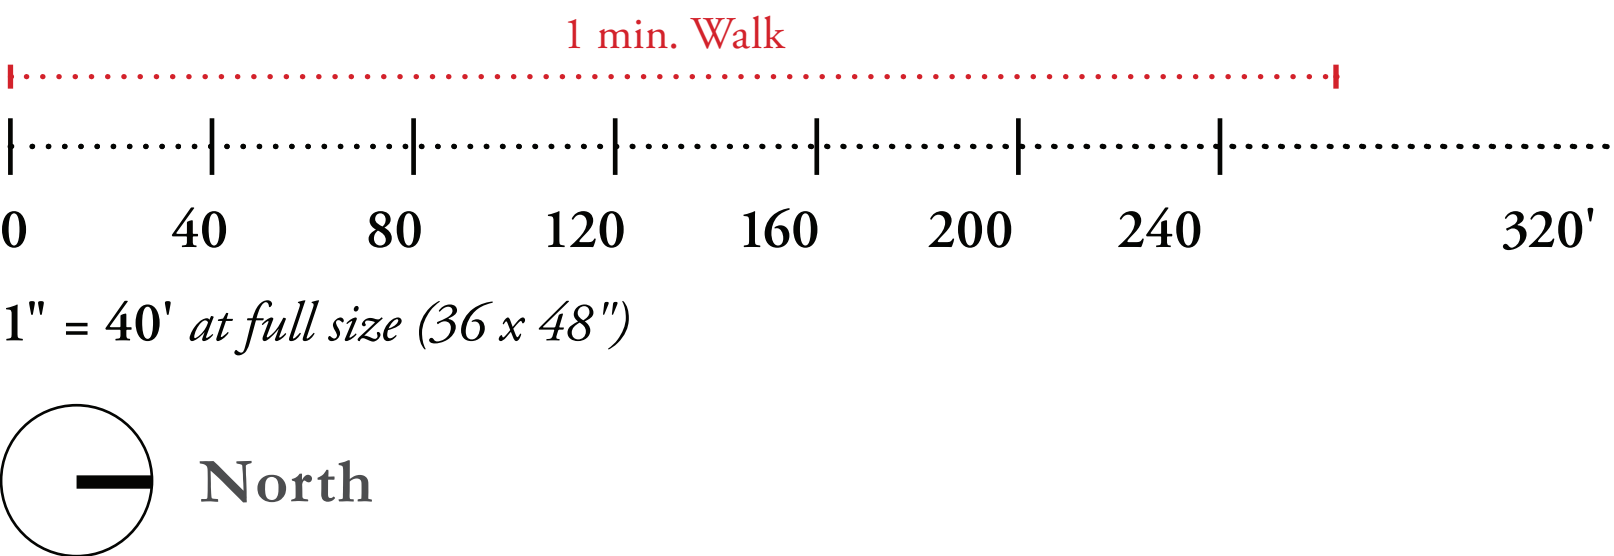

OWNER:
Silo Ridge Ventures, LLC
5021 Route 44
Amenia, New York 12501
845.373.8020

ARCHITECTS, PLANNERS, LANDSCAPE ARCHITECTS:
HART | HOWERTON
10 East 40th Street New York, NY 10016
Tel: 212 683 5631 Fax: 212 481 3768
E-mail: NY@harthowerton.com

GOLF COURSE DESIGNERS:
FAZIO DESIGN
401 N. Main St., Ste. 400
Hendersonville, North Carolina 28792
828.693.0852 • FAX 828.693.0071

ENVIRONMENTAL PLANNING & CIVIL ENGINEERING:
VHB
Engineering, Surveying & Landscape Architecture, P.C.
Planning
Transportation
Land Development
Environmental Services
50 Main Street, Suite 360
White Plains, New York 10606
914.467.6600 • FAX 914.761.3759

WASTEWATER AND WATER DESIGN:
CEDARWOOD ENGINEERING SERVICES, PLLC
CIVIL & ENVIRONMENTAL ENGINEERING
8-12 Dietz St., Suite 303
Oswego, NY 14027-3073
248 Main St., PO Box 203
North Creek, NY 518.251.5160

PROJECT SURVEYOR:
Kirk K. Horton, Land Surveyor
NYS License No. 049954
9 Broadway
Amenia, New York 12501
845.373.7809

KEY MAP:

NO.	PER TOWN COMMENTS	6/19/14
1	PER TOWN COMMENTS	6/19/14

DESIGNED BY	DRAWN BY	CHECKED BY	APPROVED BY

DATE	DESCRIPTION
March 3, 2014	As Shown






Silo Ridge Resort Community
4561 Route 22
Amenia, New York
Issued for:
Site Plan - Phase 1

Not Issued for Construction
Drawing Title:
Parking Plan



Drawing Number:
P1.01

Sheet of:
Project Number:

25011.00--P1_01 (REV DATE).DWG

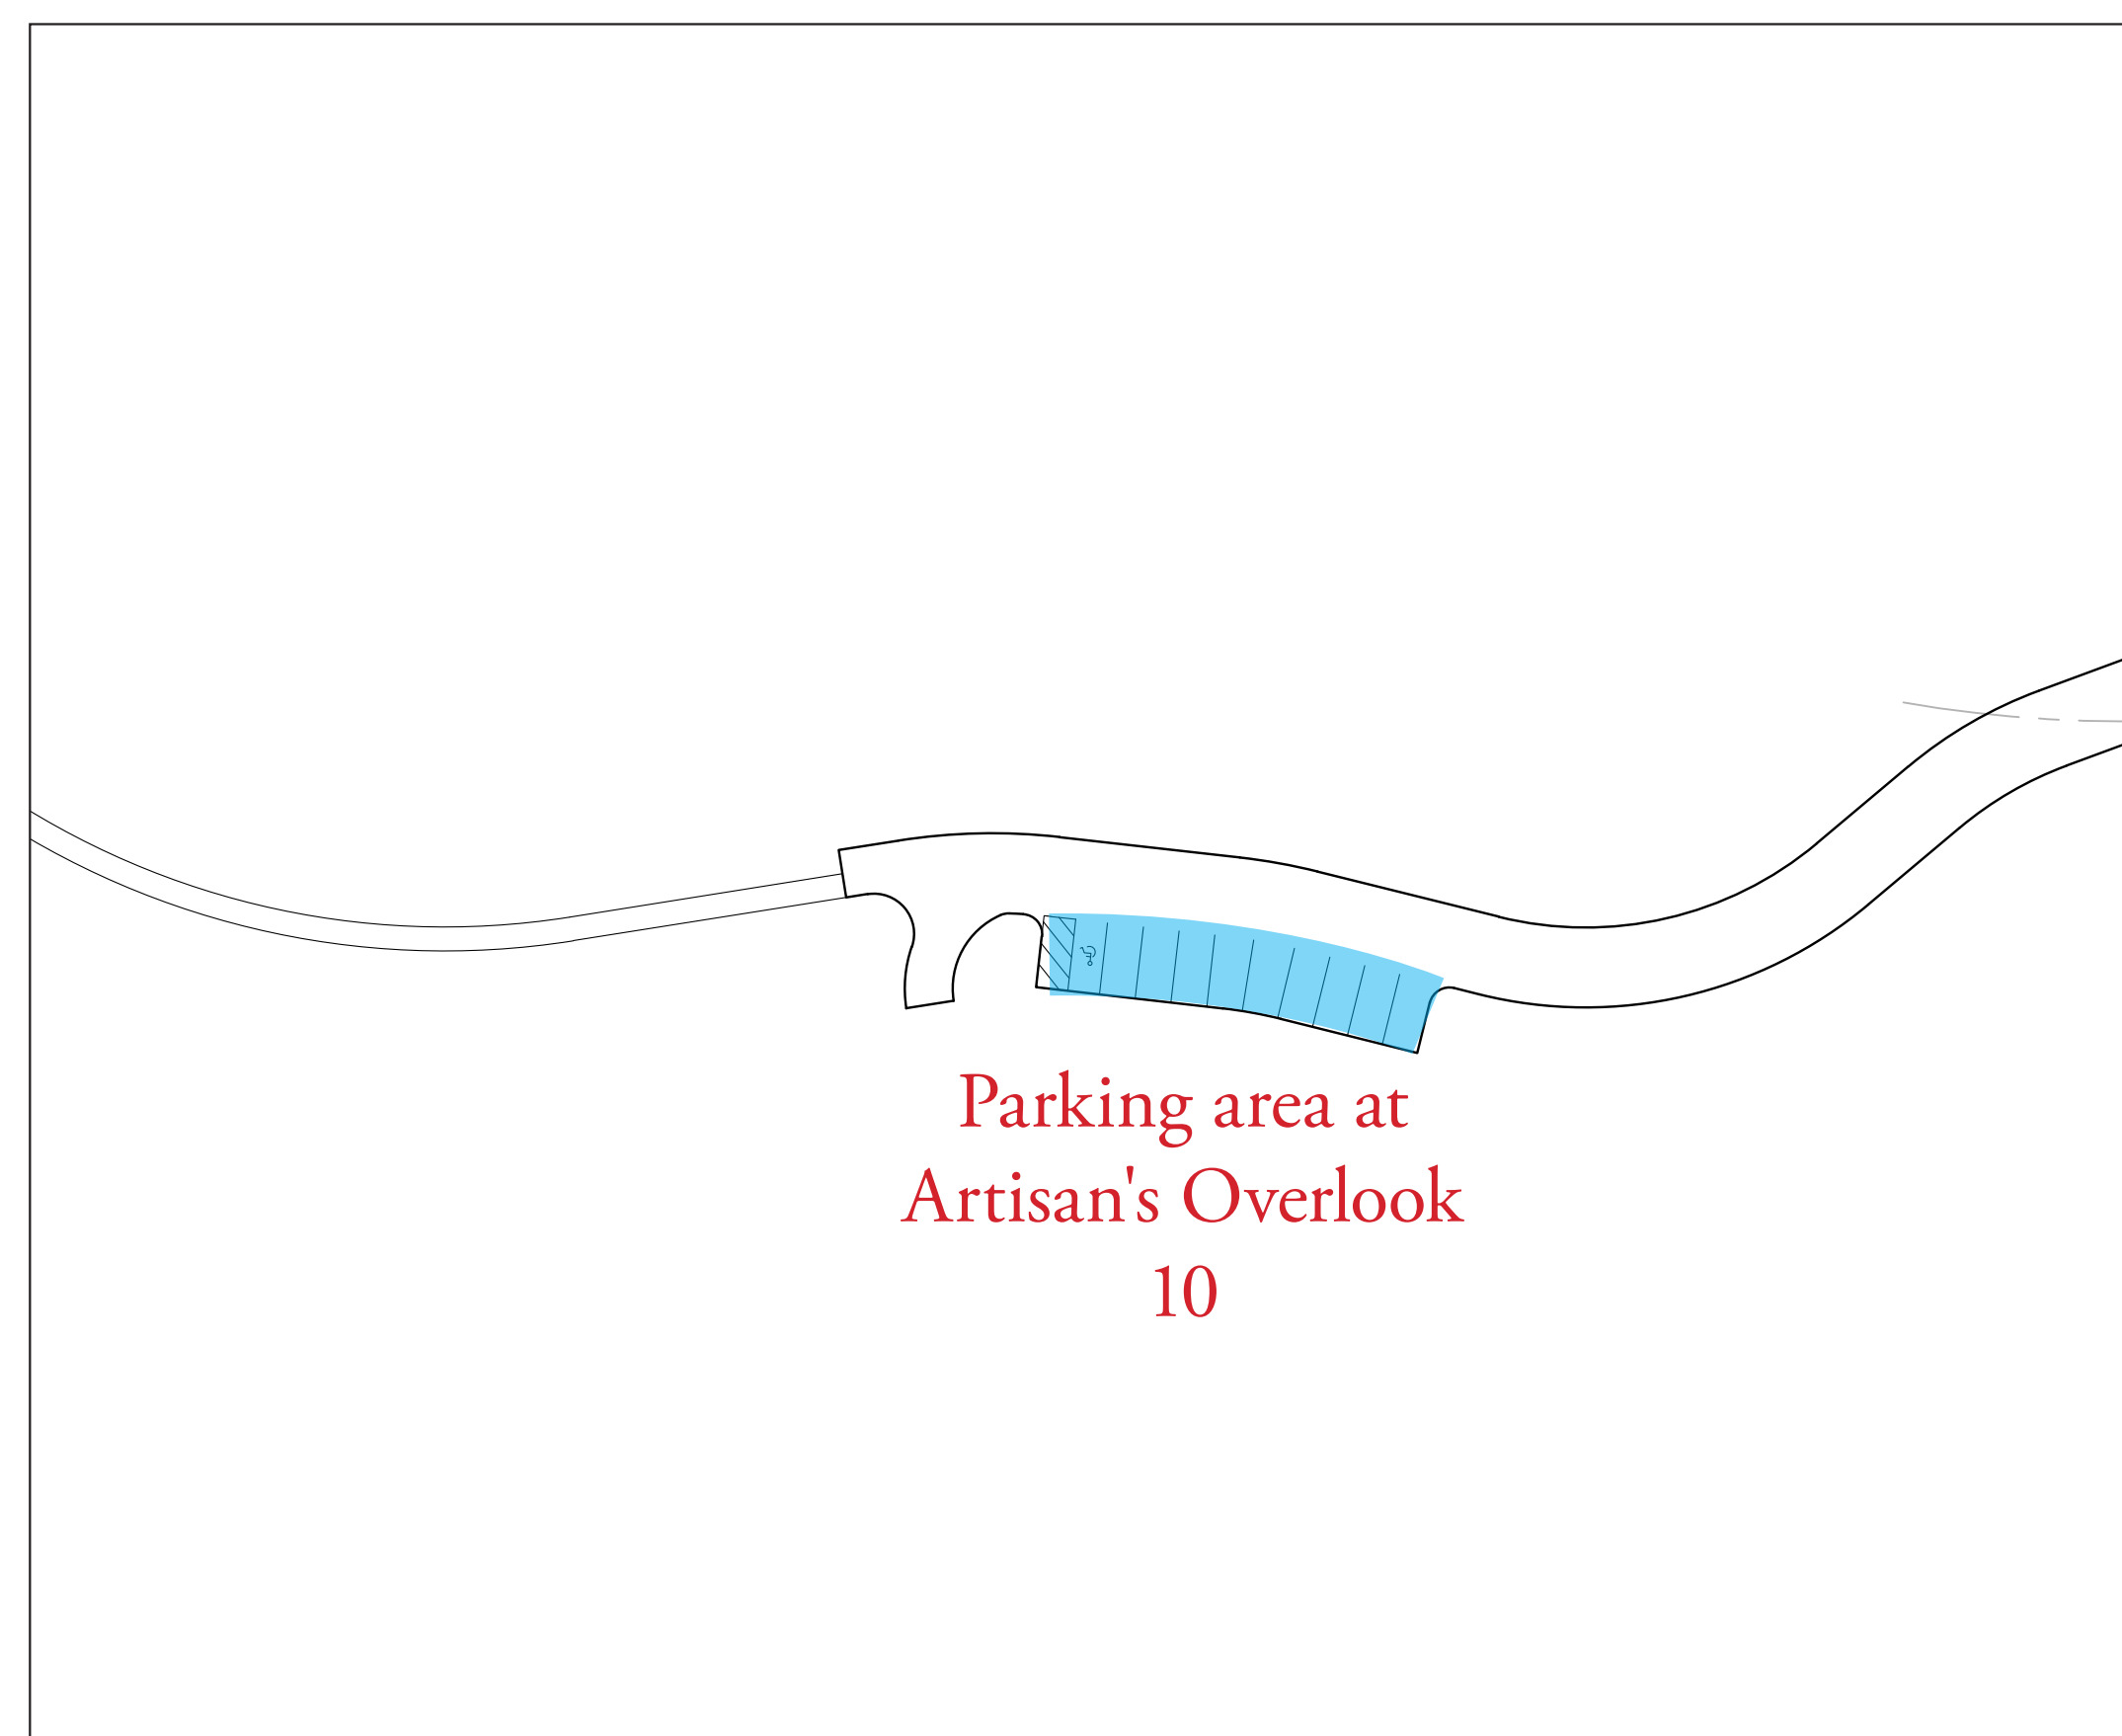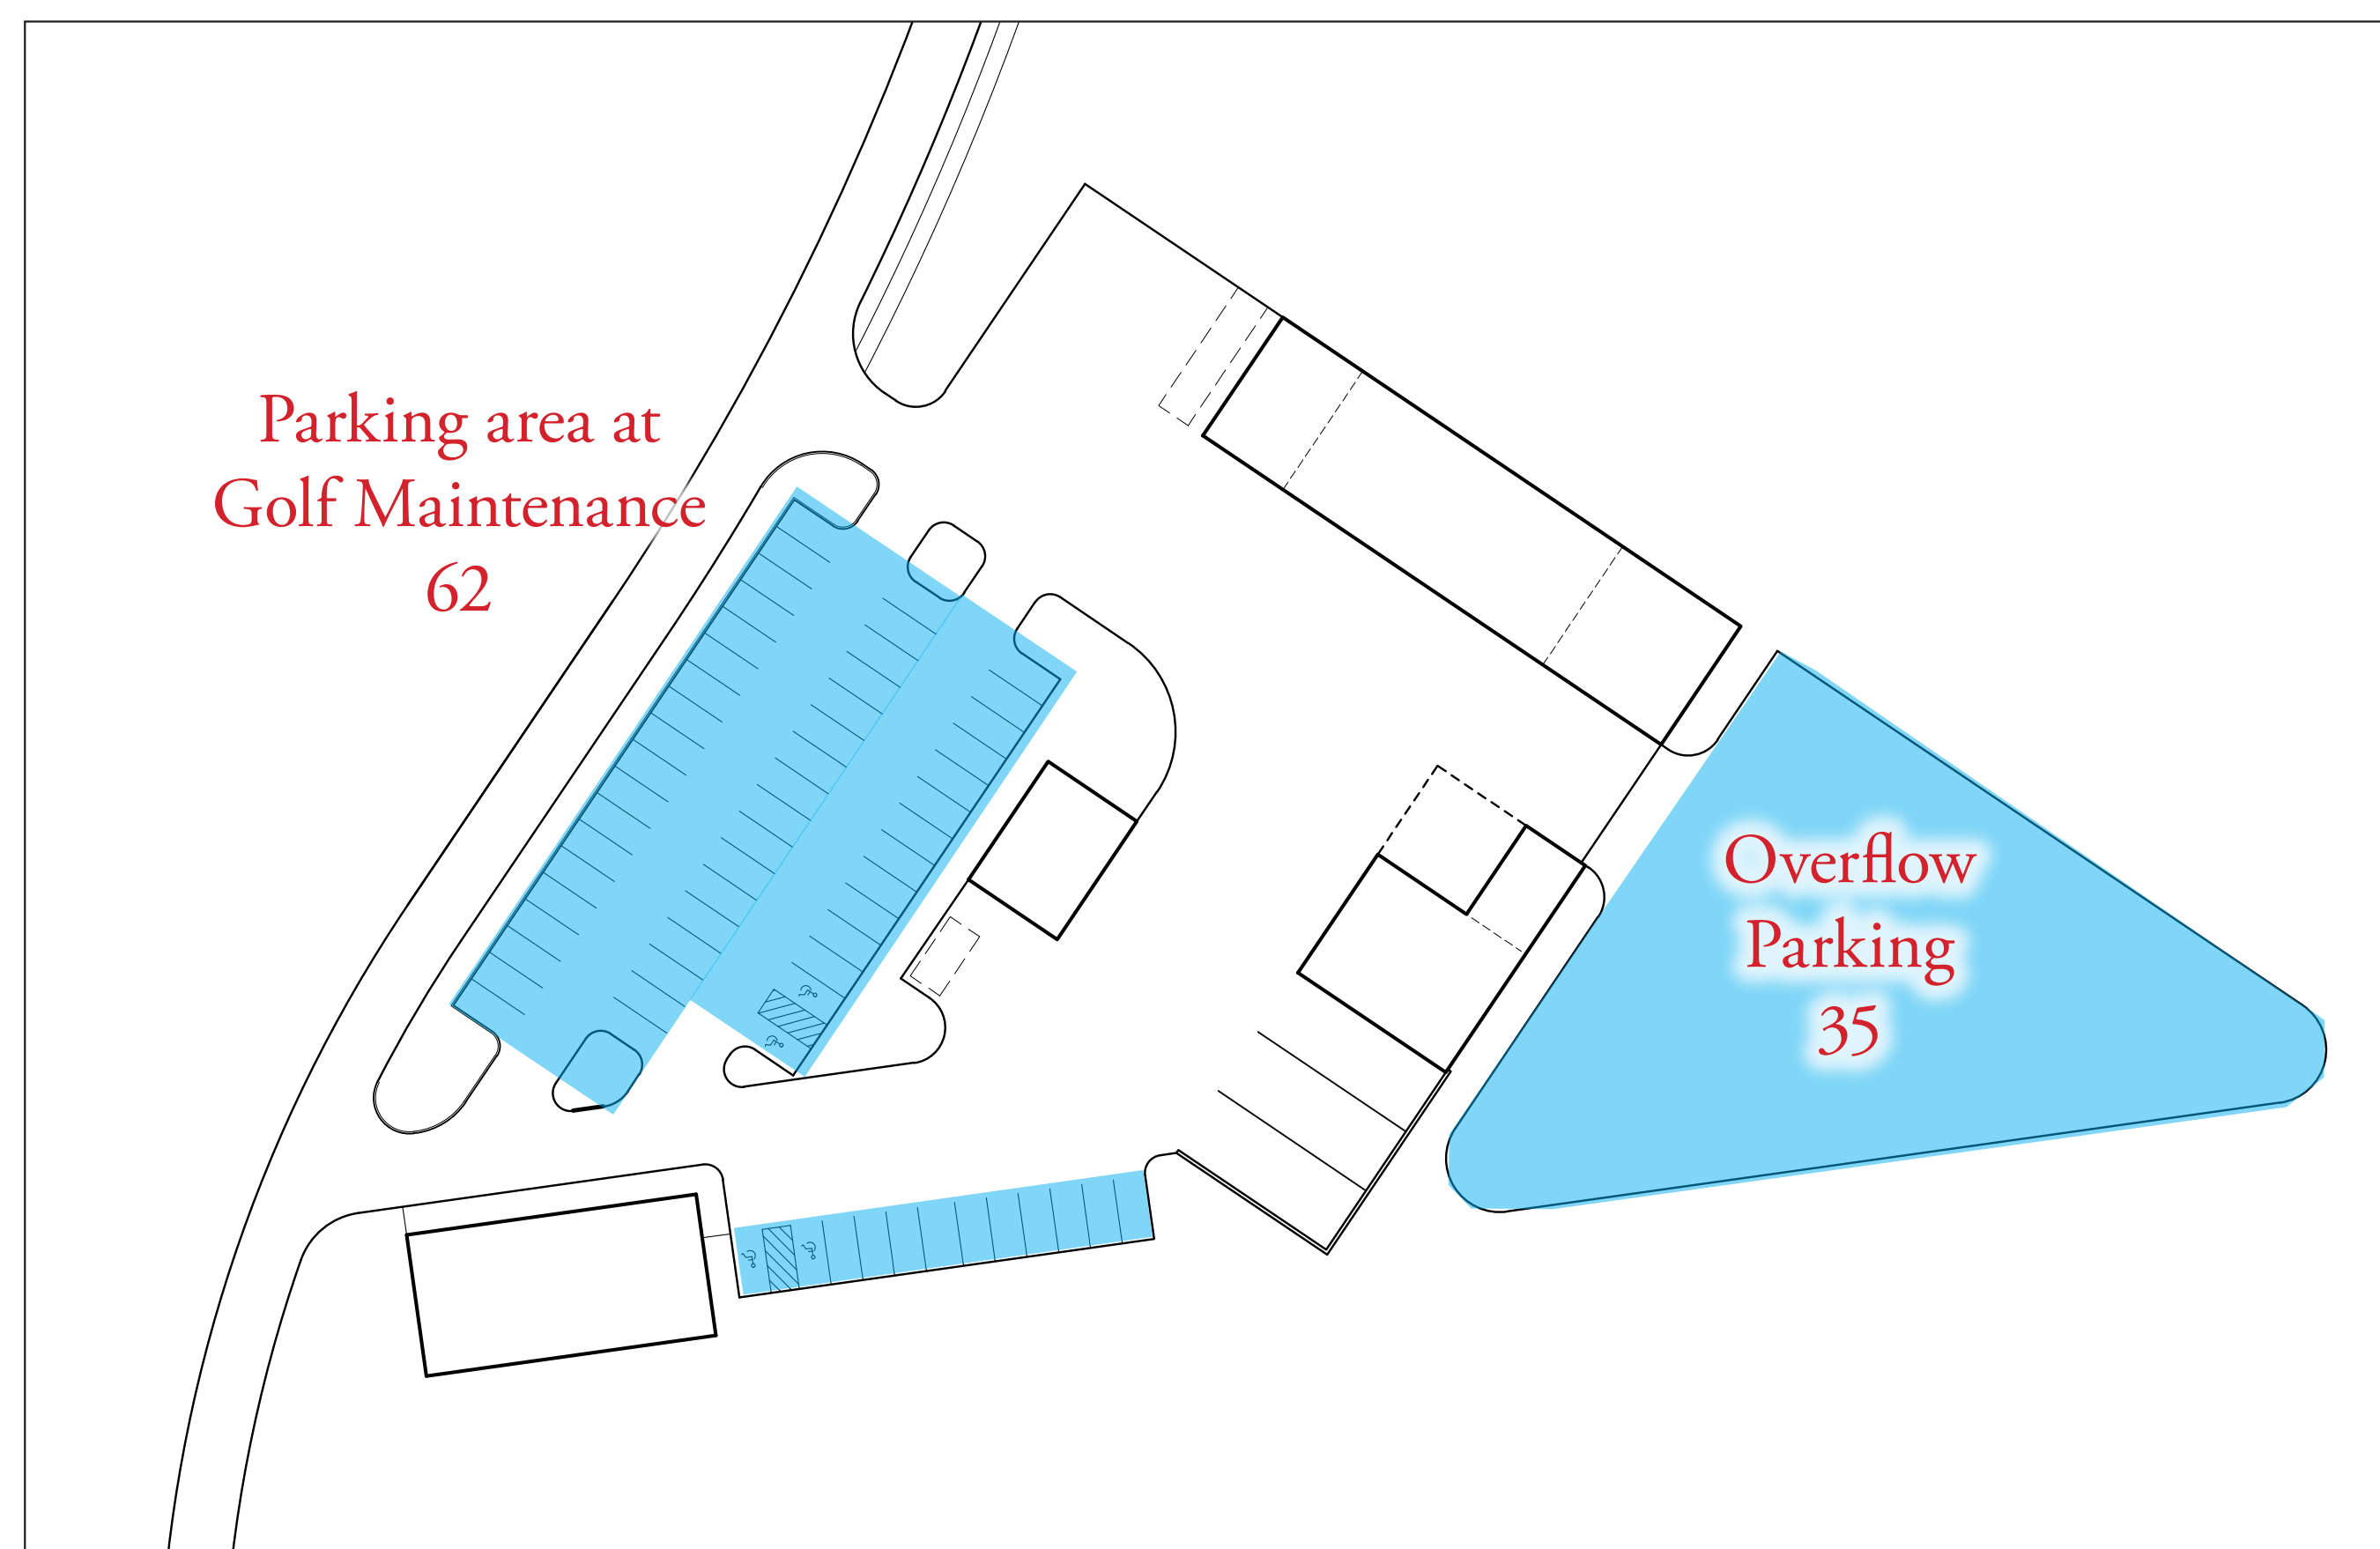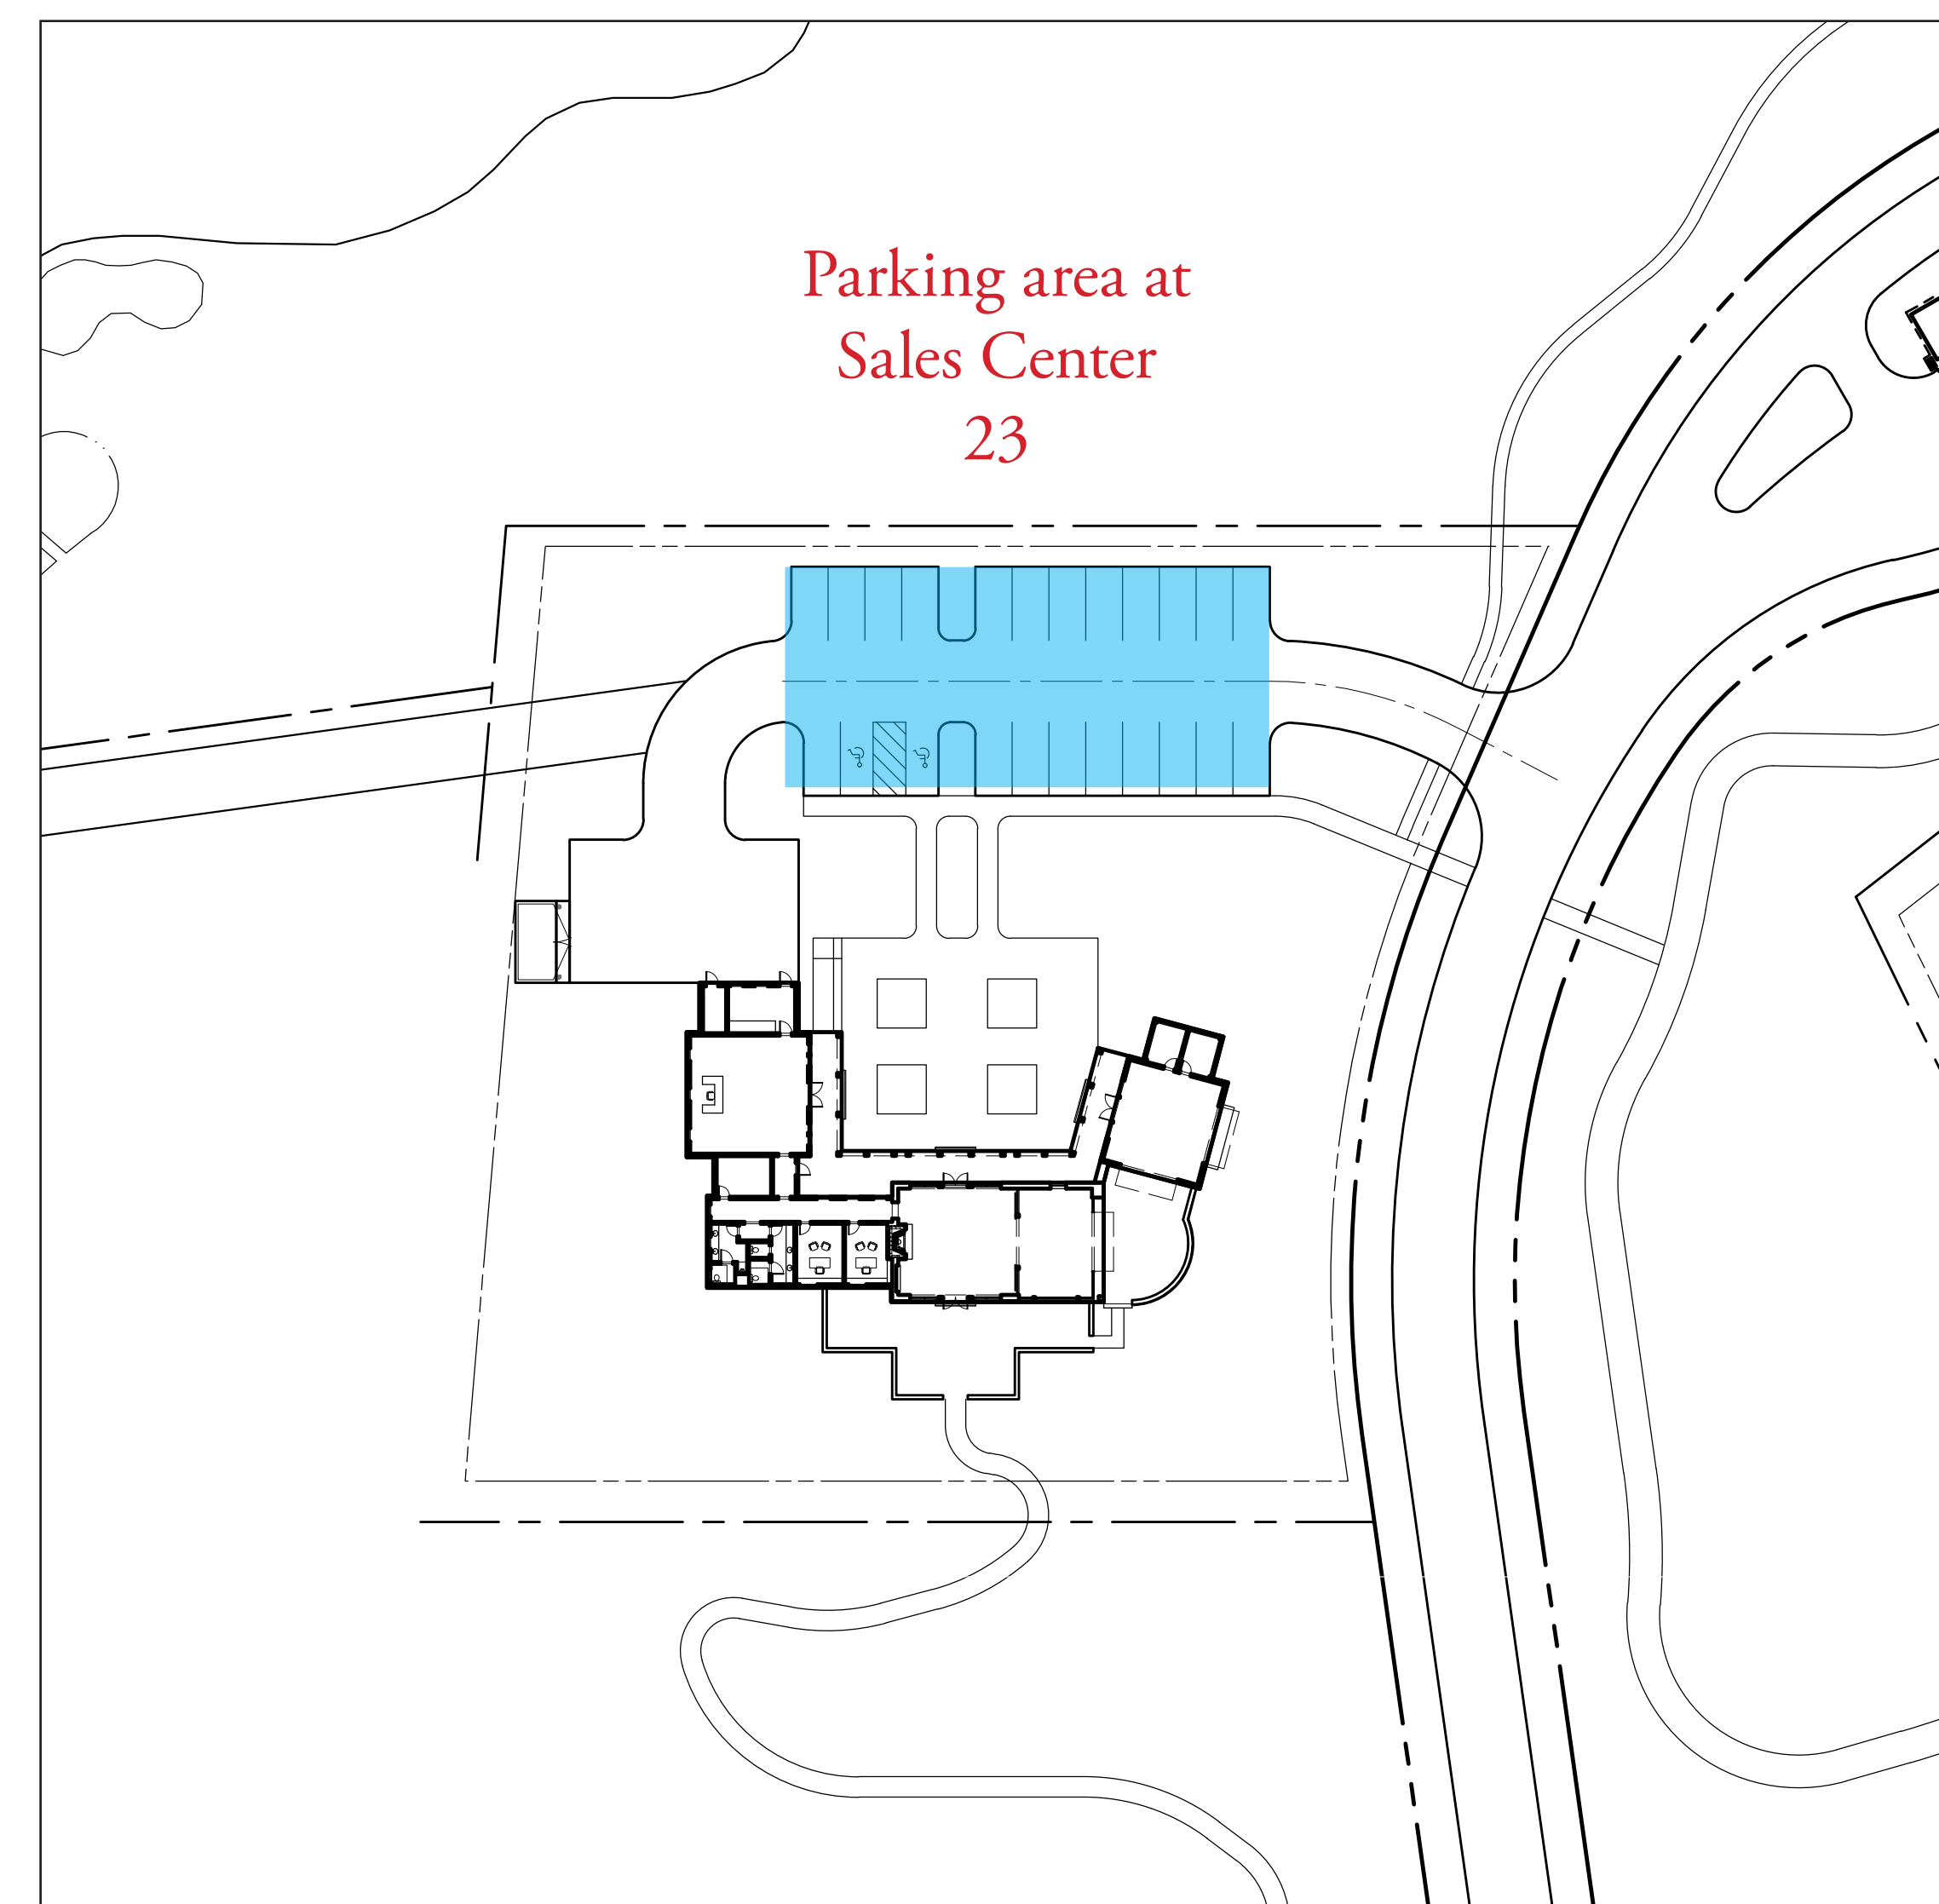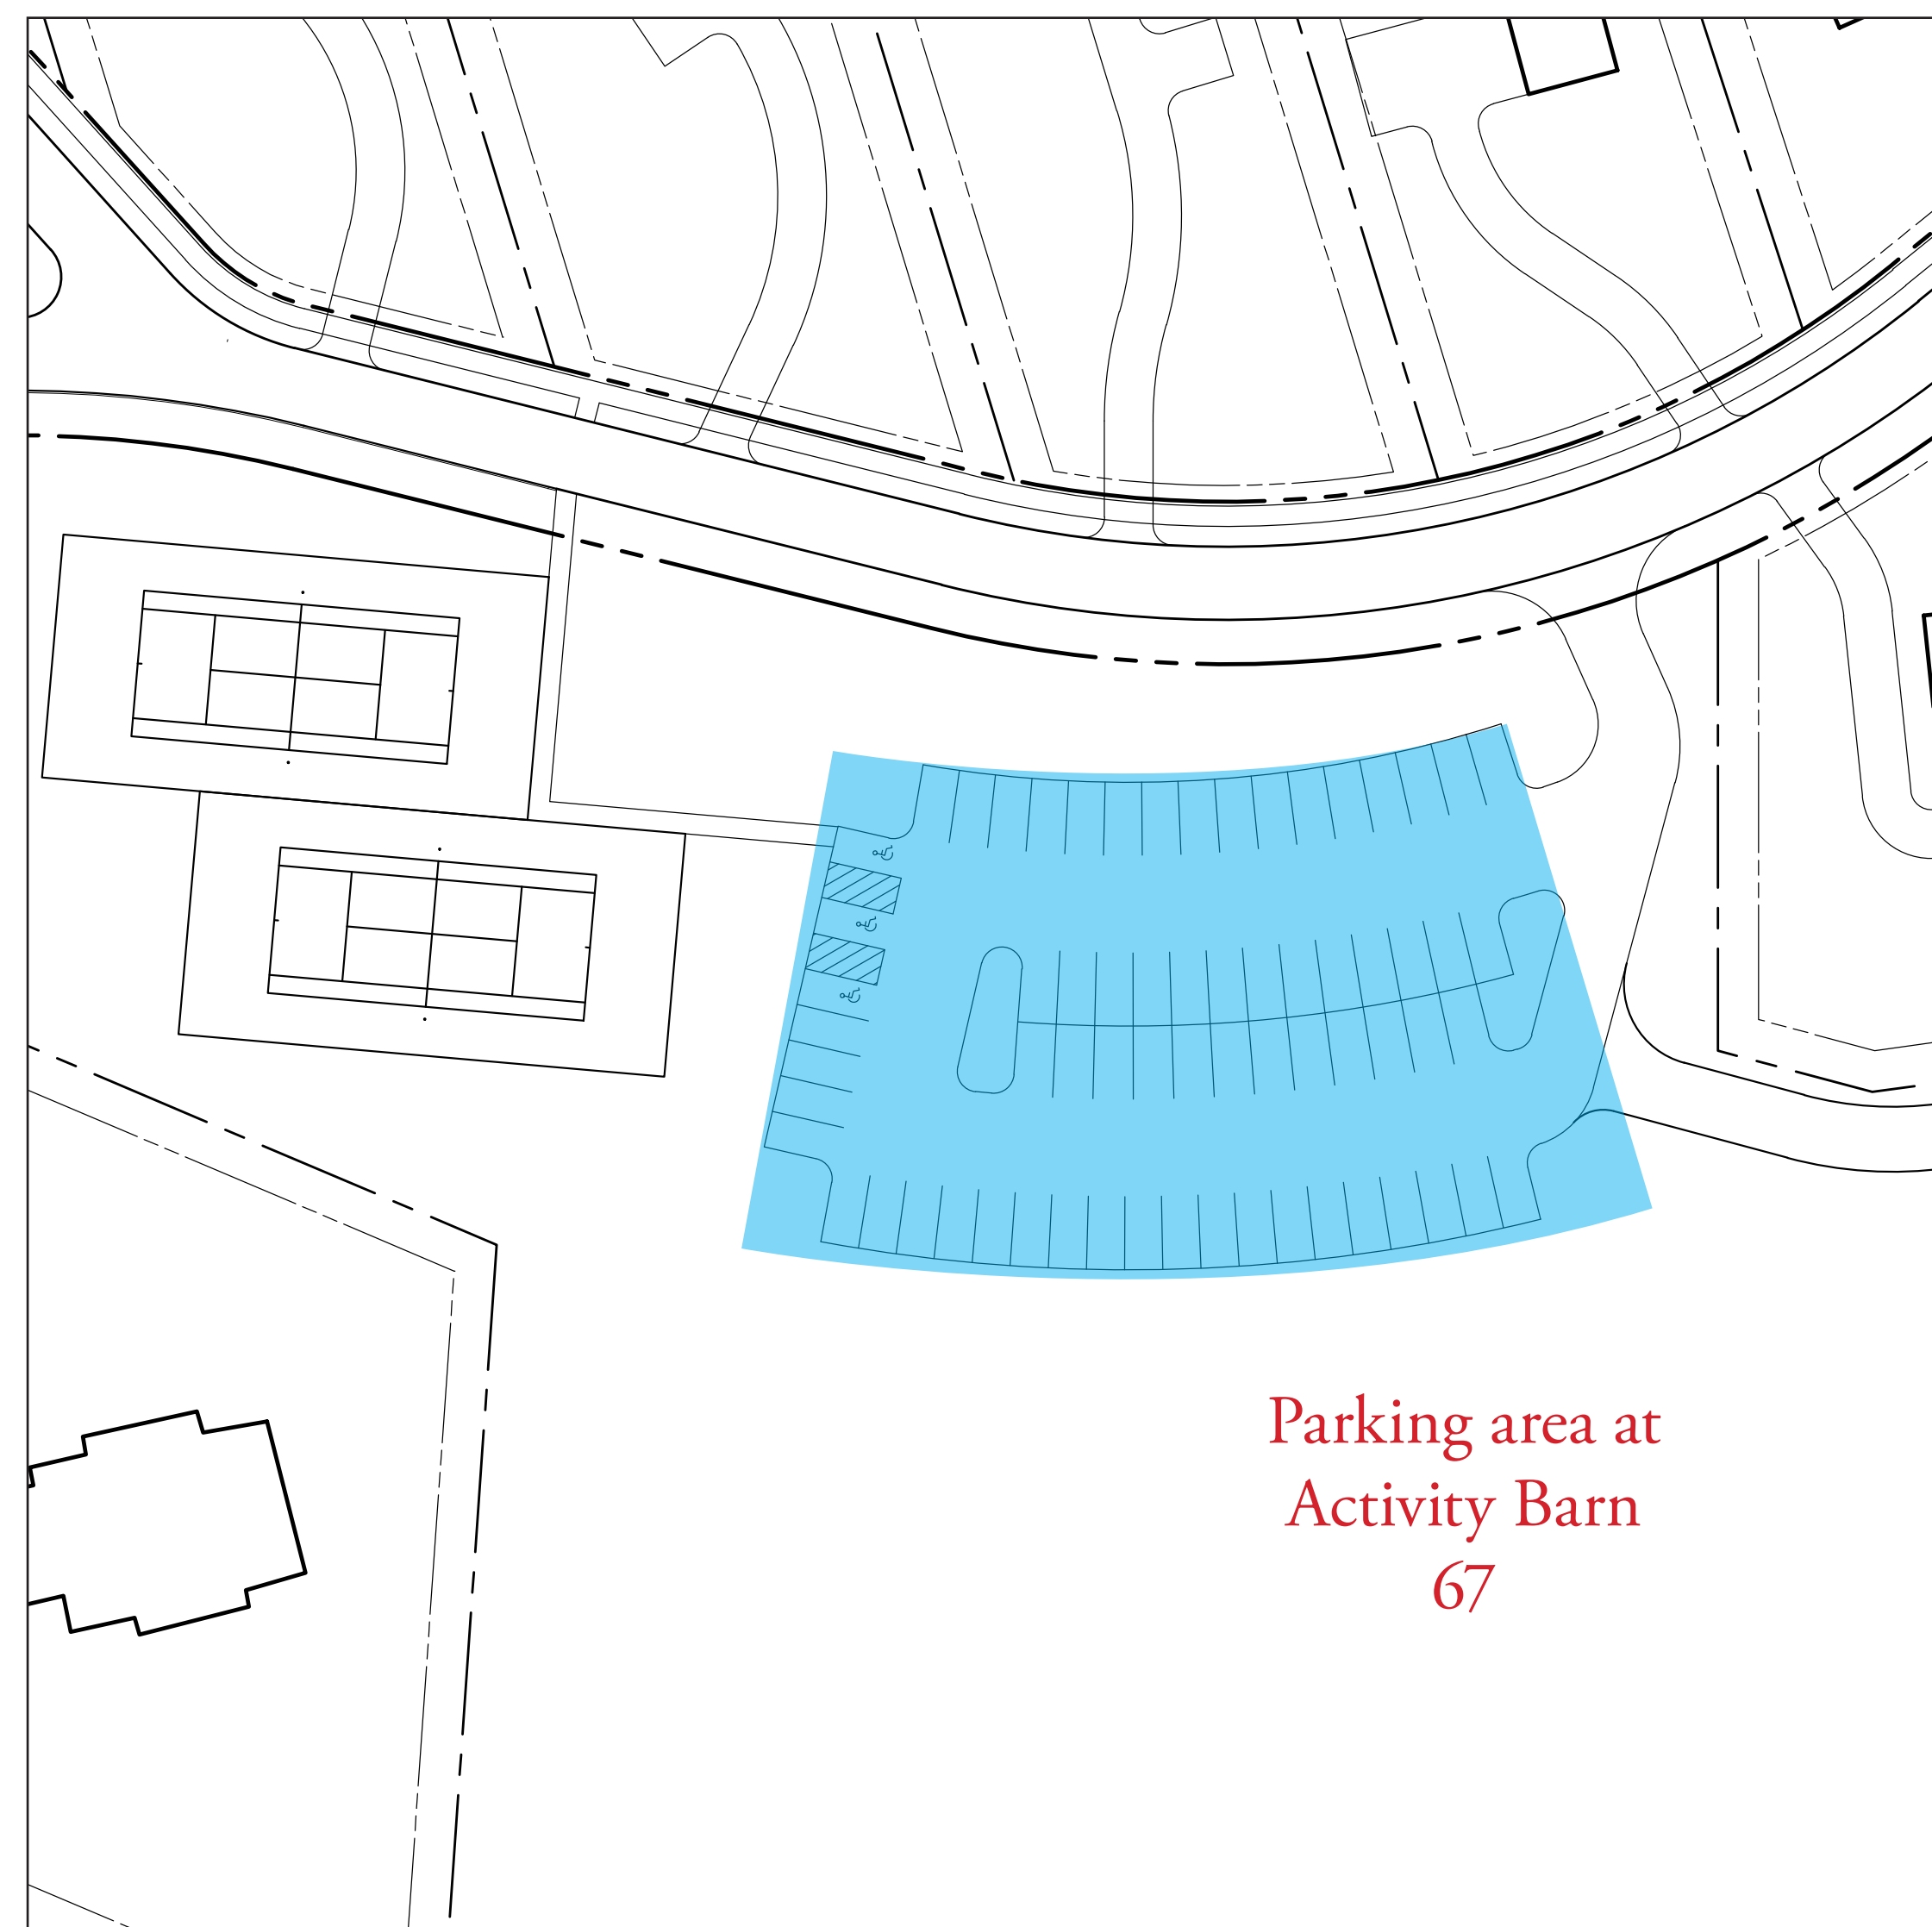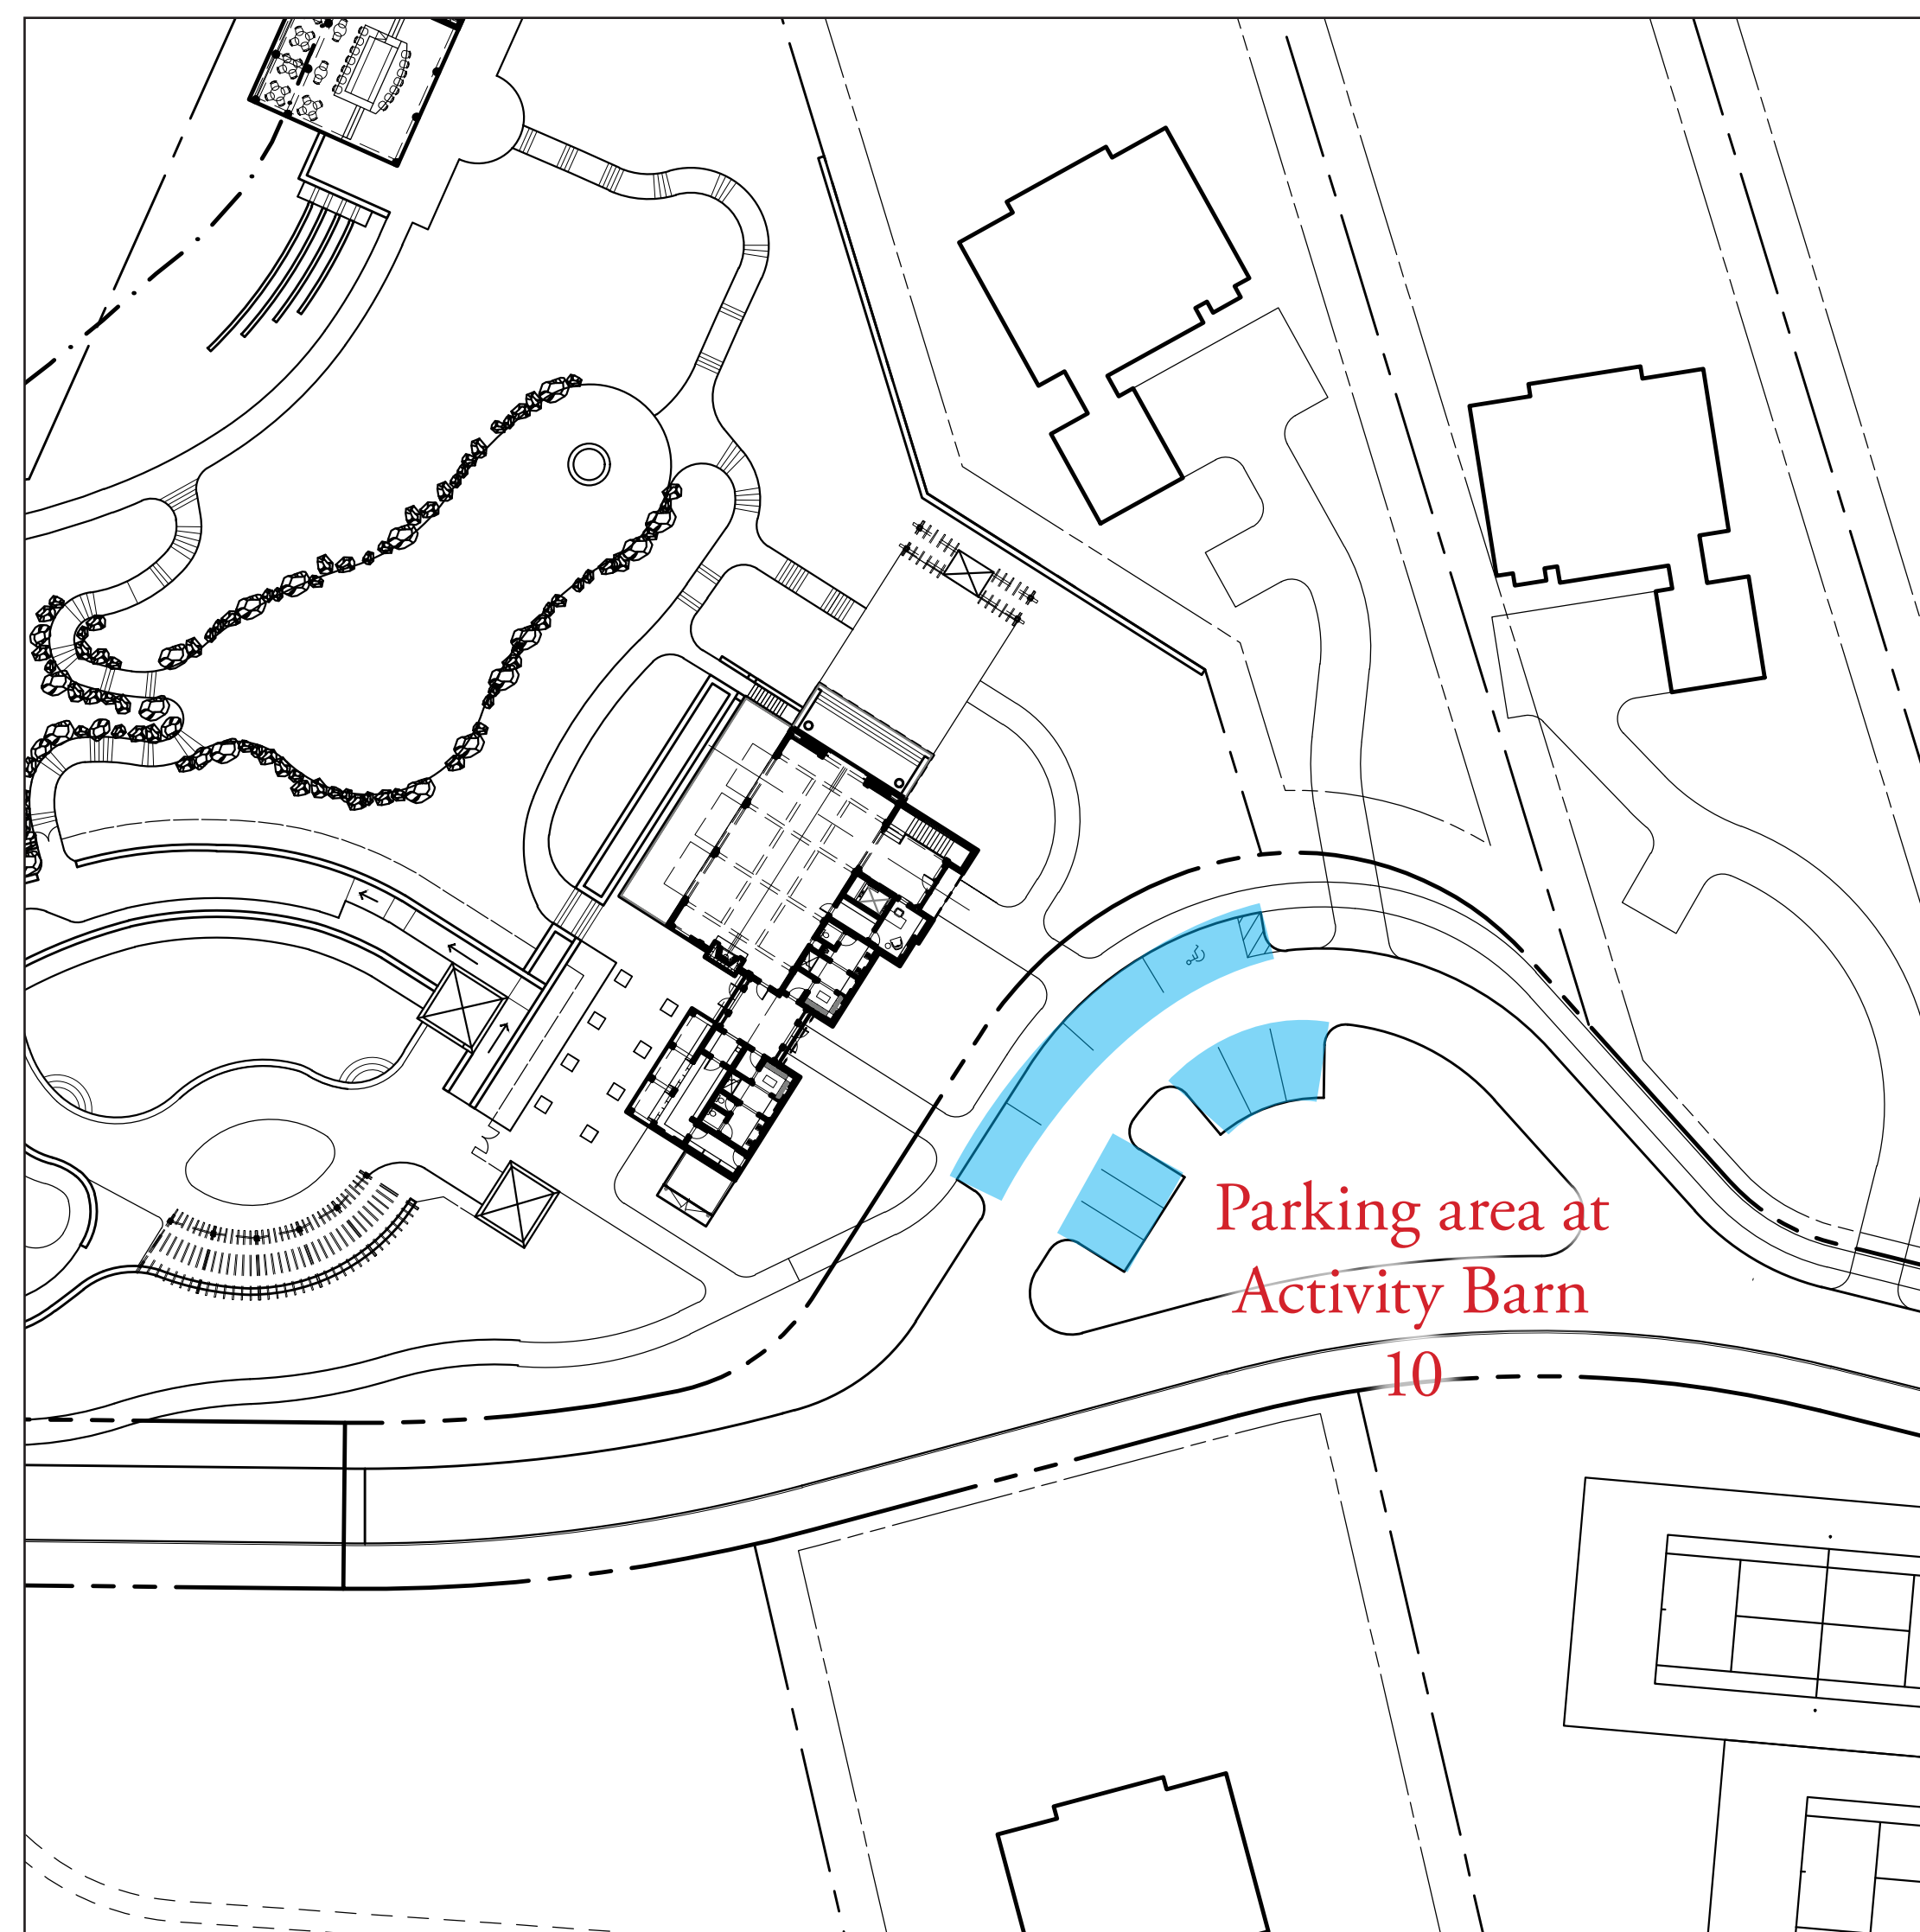

<u>ADA PARKING</u>	
Sales Center	2
Overlook	1
WWTP	1
Golf Maintenance	4
Activity Barn Building	1
Activity Barn Lot	3
Fitness Center	1
Clubhouse Drop-off	2
Parking Barn's	2
V-1	2
V-2	2
V-3, V-4, V-5, V-6 (Street)	2
V-7	1
V-8	1
V-9	2
V-10	2
V-11	2
<u>V-12</u>	<u>1</u>
Total	32

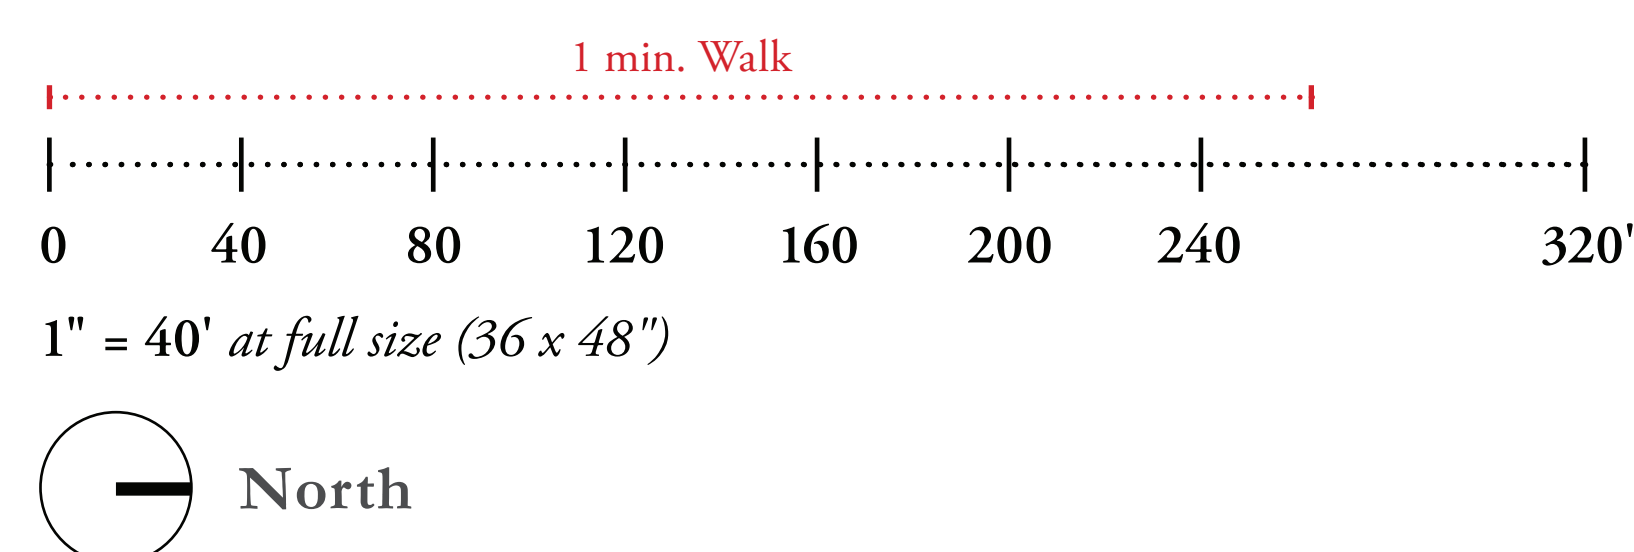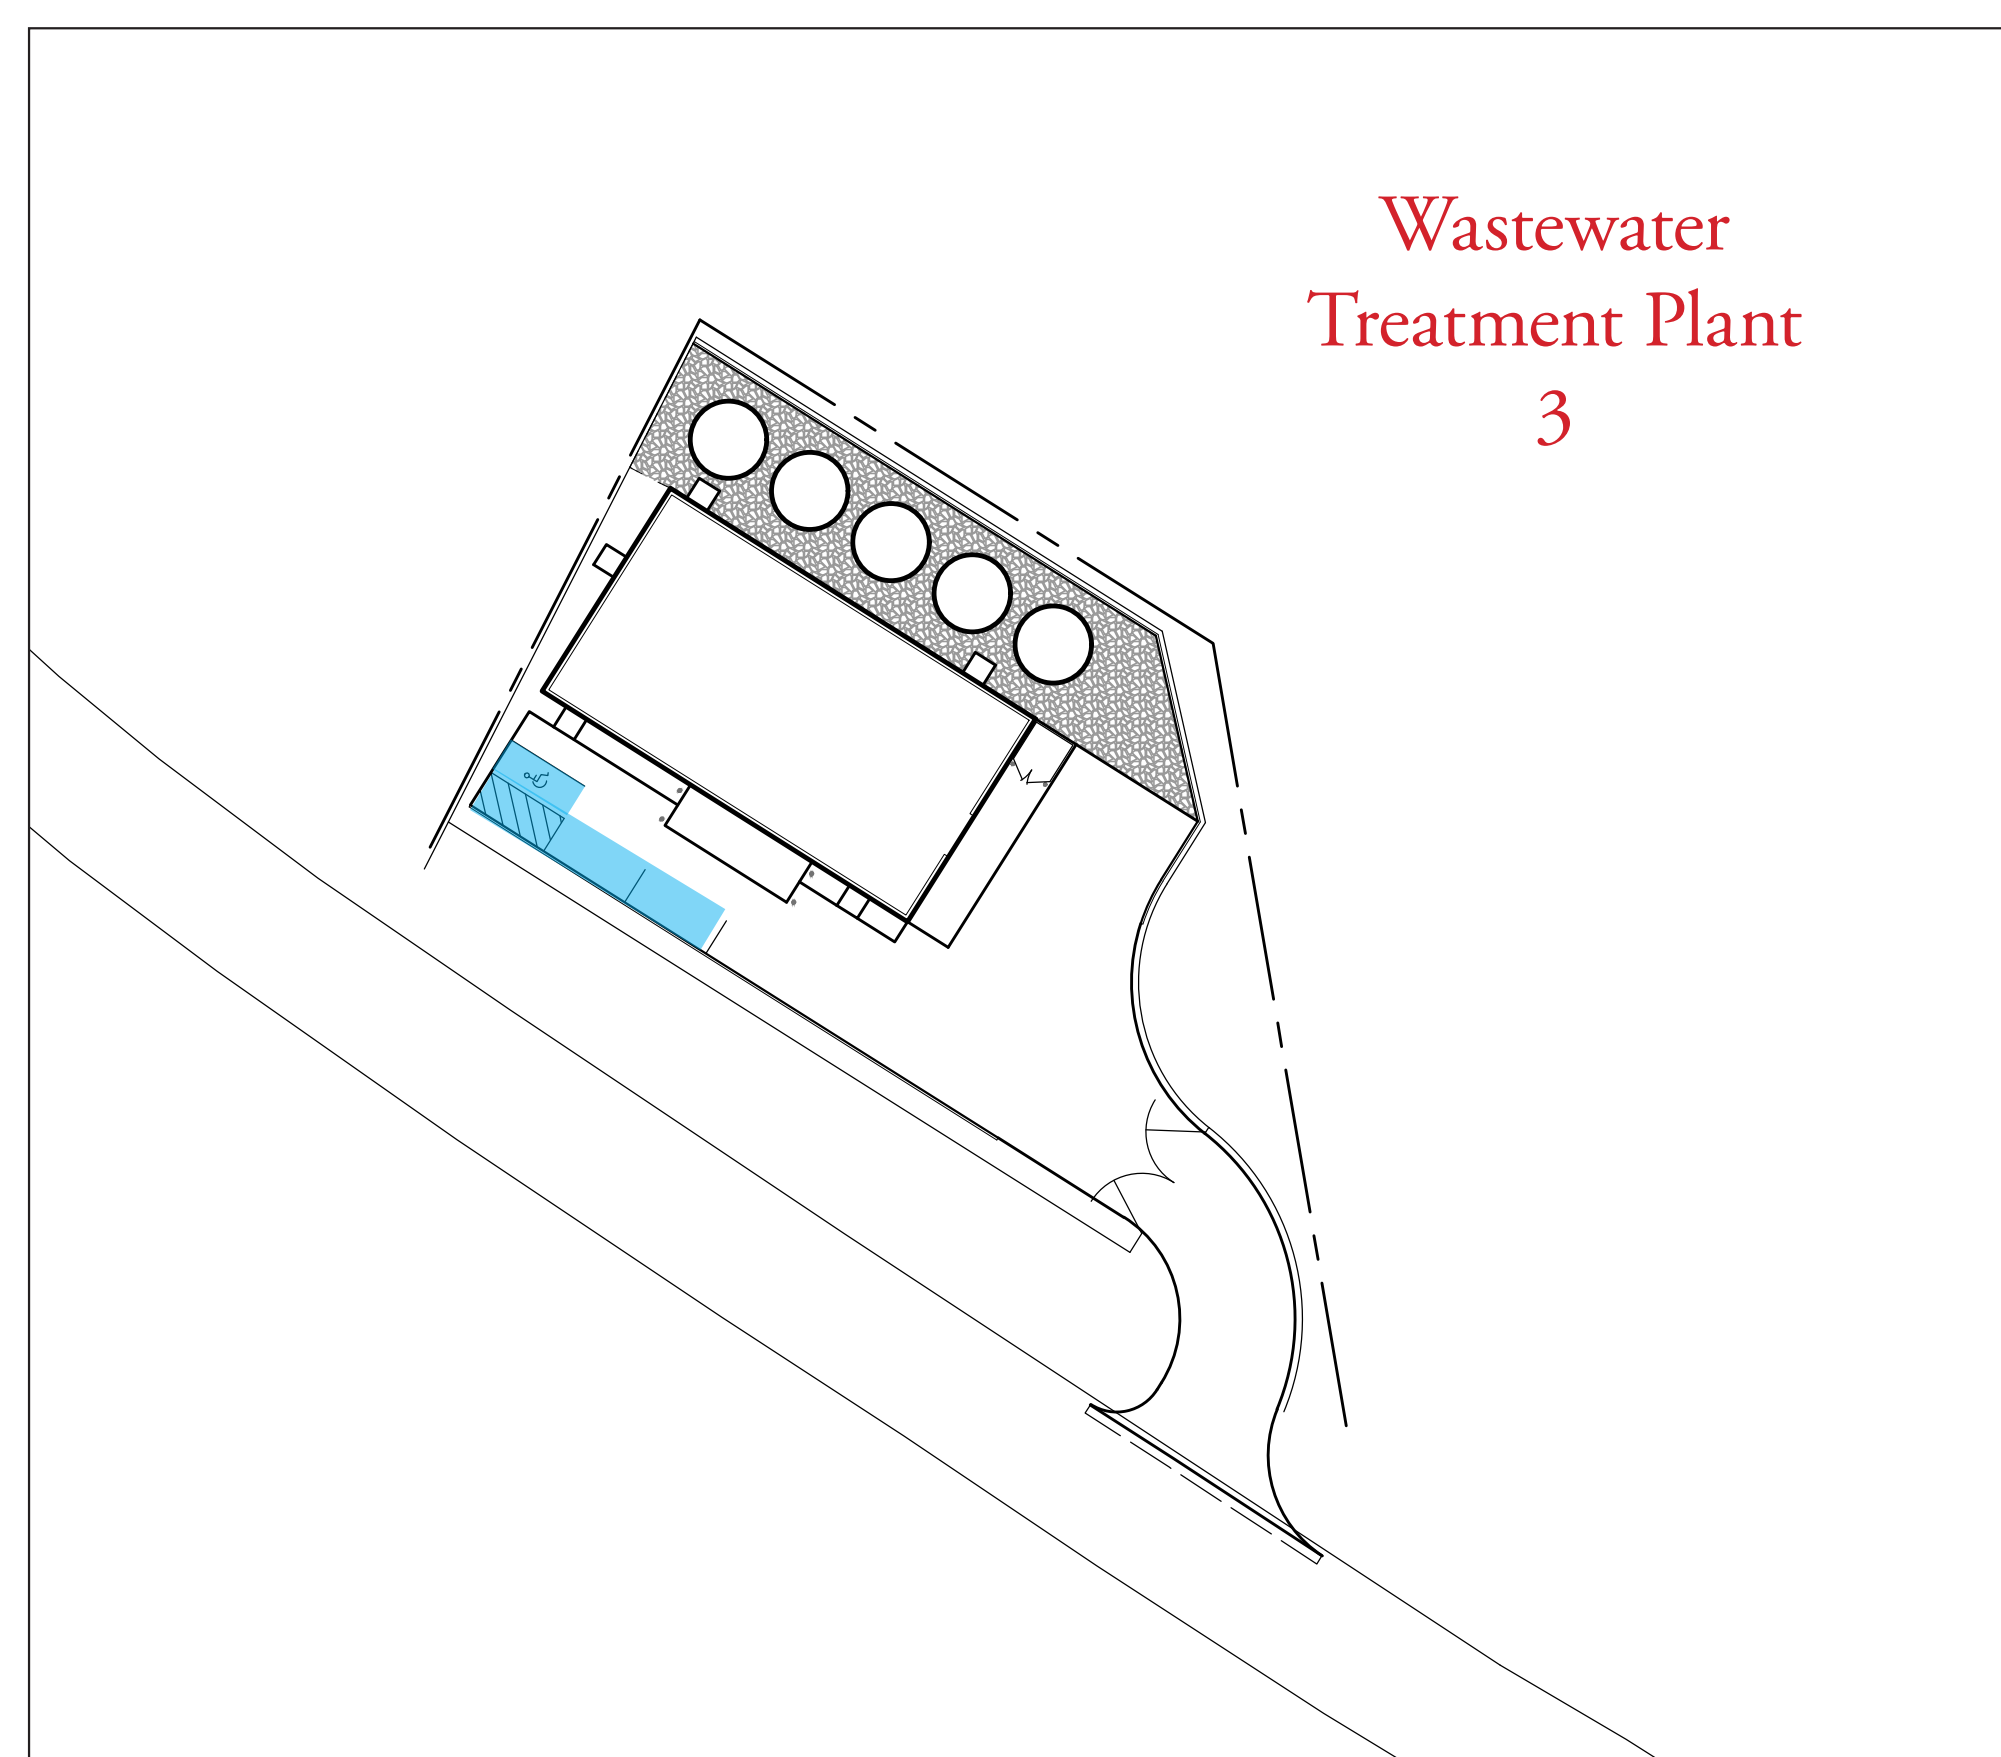

OWNER:

Silo Ridge Ventures, LLC
5021 Route 44
Amenia, New York 12501
845.373.8020

ARCHITECTS, PLANNERS, LANDSCAPE
ARCHITECTS:

HART | HOWERTON

10 East 40th Street New York, NY 10016
Tel: 212 683 5631 Fax: 212 481 3768
E-mail NY@harthowerton.com

OFFICE COURSE DESIGNERS:

FAZIO
DESIGNTM

401 N. Main St., Ste. 400
Hendersonville, NC 27529
828.693.0052 • FAX 828.693.0071

ENVIRONMENTAL PLANNING & CIVIL
ENGINEERING:


***Engineering, Surveying
& Landscape Architecture, P.C.***

Planning
Transportation
Land Development
Environmental Services
50 Main Street, Suite 360
White Plains, New York 10606
914.467.6600 • FAX 914.761.3759


WASTEWATER AND WATER DESIGN:

 ***CEDARWOOD
ENGINEERING
SERVICES, PLLC***

CIVIL & ENVIRONMENTAL ENGINEERING

8-12 Dietz St., Suite 303
Oneonta, NY 607.432.8073
248 Main St., PO Box 203
North Creek, NY 518.251.5160

PROJECT SURVEYOR:
Kirk K. Horton, Land Surveyor
NYS License No. 049954
9 Broadway
Amenia, New York 12501
845.373.7809

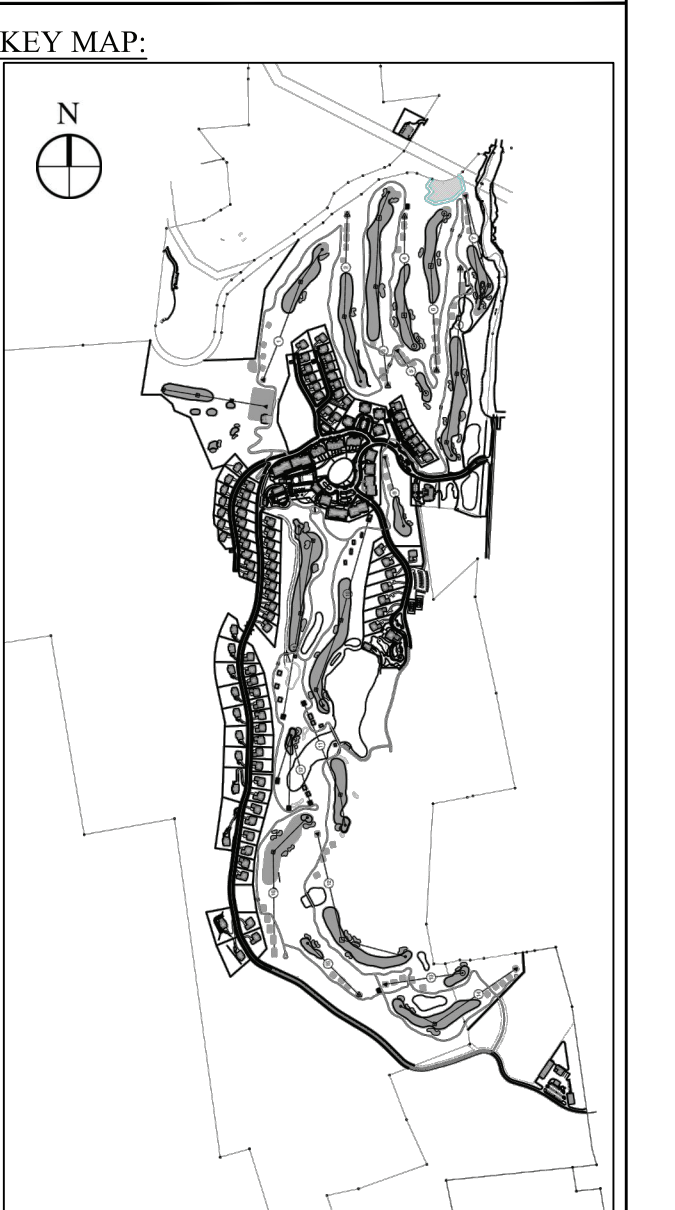[illegible]

No.	Revision	Date	Appr.
Designed by		Drawn by	Checked by
CAD checked by		Approved by	
Scale As Shown		Date June 19, 2014	

Silo Ridge
Resort Community

4561 Route 22
Amenia, New York

Site Plan - Phase 1

Not Issued for Construction
Drawing Title
Parking Plan

	Drawing Number
	P1.02
	Sheet of
	Project Number