

K1 SECTION THROUGH WINERY  
SCALE: 1/8" = 1'-0"



A1 SECTION THROUGH WINERY  
SCALE: 1/8" = 1'-0"

ARCHITECT OF RECORD - RESORT

**J|f** Jensen Fey  
PHONE 425.216.0318 FAX 425.216.0329  
7730 Leary Way, Redmond, WA 98052

ARCHITECT OF RECORD - RESIDENTIAL

**MINNO & WASKO**  
ARCHITECTS AND PLANNERS  
16140 NE 15TH AVE, SUITE 100  
LUMBERVILLE, NC 27086  
TEL: (919) 961-8666  
FAX: (919) 961-7643

SURVEY, PLANNING AND ENGINEERING

CHAZEN ENGINEERING, LAND SURVEYING  
LANDSCAPE ARCHITECTURE CO., P.C.

GOLF COURSE ARCHITECT


**ERNIE ELS DESIGN**  
1801 GARDEN VIEW DRIVE, SUITE 100  
LYNCOURT, NC 27090  
TEL: (919) 842-8873

NATURAL RESOURCE MANAGEMENT PLAN  
AUDUBON INTERNATIONAL  
P.O. BOX 122  
CARY, NC 27512

WATER AND WASTEWATER TREATMENT FACILITIES  
DELAWARE OPERATIONS, INC.  
6-12 CHEST ST., SUITE 300  
ORONOTA, NY 13025  
TEL: (800) 432-8873

NOTES:

No.	ISSUE	DATE
1	MASTER DEVELOPMENT PLAN	04-03-08

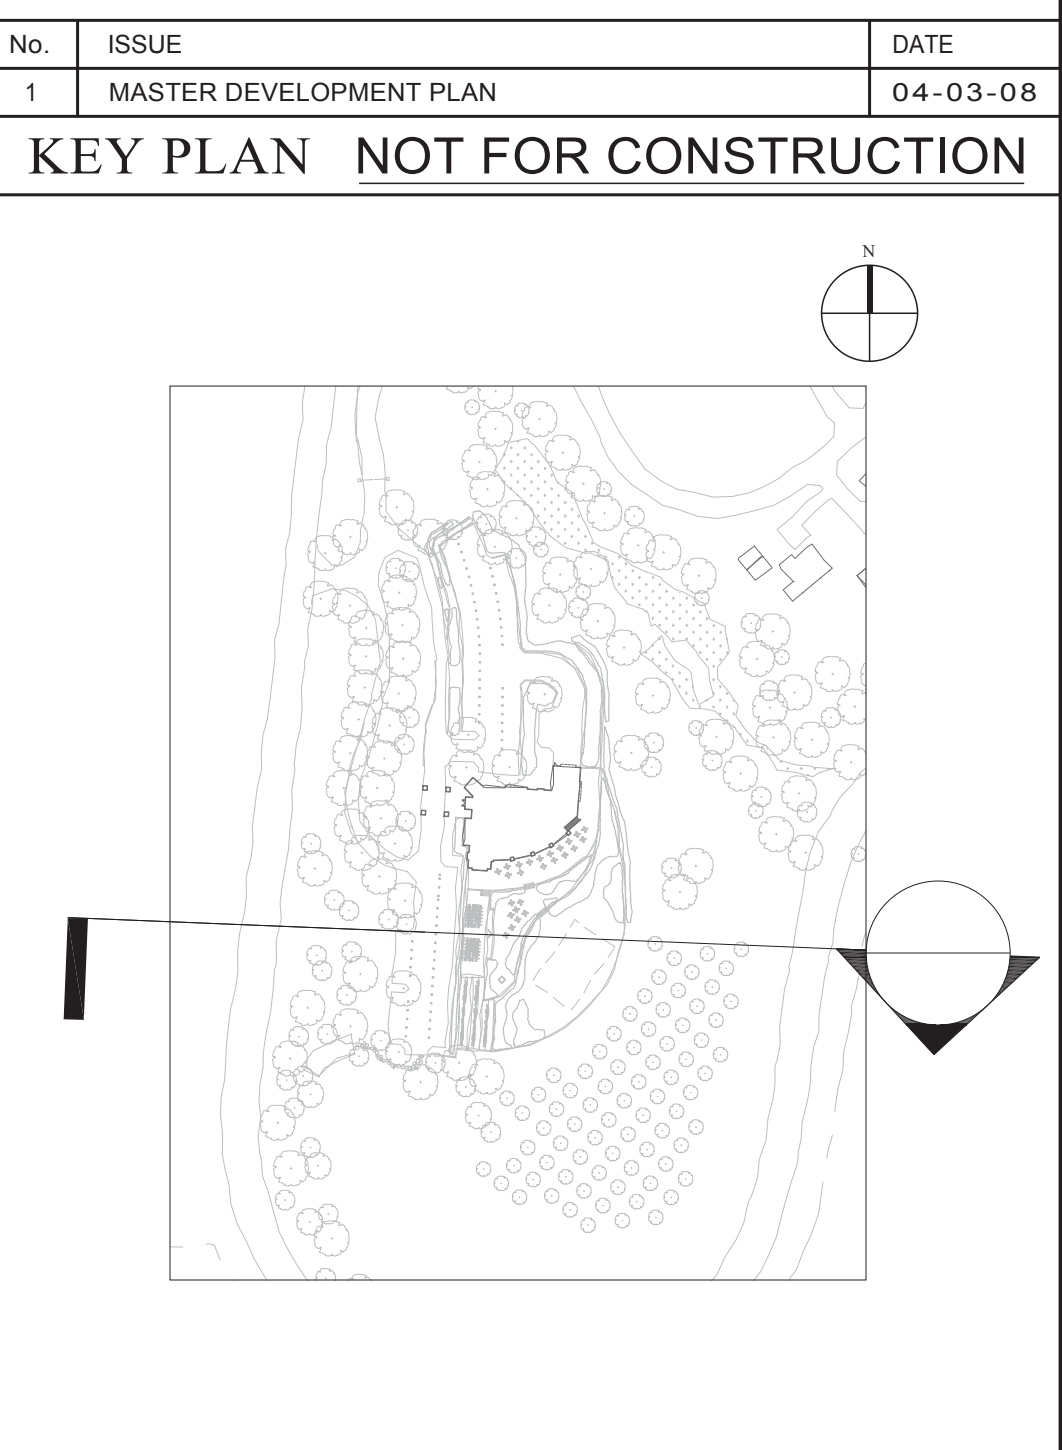

SILO RIDGE RESORT COMMUNITY  
AMENIA, NY

ROBERT A.M. STERN ARCHITECTS, LLP  
460 WEST 34th STREET, NEW YORK, NY 10001  
TEL (212) 967-5100 · FAX (212) 967-5588

HIGHER GROUND COUNTRY CLUB MANAGEMENT CO., LLC  
SILO RIDGE COUNTRY CLUB  
P.O. BOX 86  
AMENIA, NY 12501

SITE SECTION  
PHASE I - WINERY

Project No. JACK200	Date 04-03-08
CAD File No. AS NOTED	Scale AS NOTED
Drawing No. SP-17	