


LEGEND

- WATER LINES SERVING CORE (ELEV. 620' - 730')
- WATER LINES SERVING PRESSURE ZONE PZ-2 (ELEV. 550' - 654')
- WATER LINES SERVING PRESSURE ZONE PZ-3 (ELEV. 545' - 650')
- WATER LINES SERVING PRESSURE ZONE PZ-4 (ELEV. ABOVE 670')
- RAW WATER LINES
- PARCEL BOUNDARY
- WS PROPOSED PRODUCTION WELLS
- WL EXISTING WELLS TO BE ABANDON
- PV PRESSURE REDUCING VALVE STATION #1
- PS WATER BOOSTER PUMP STATION #1
- SWM STORM WATER MANAGEMENT BASIN

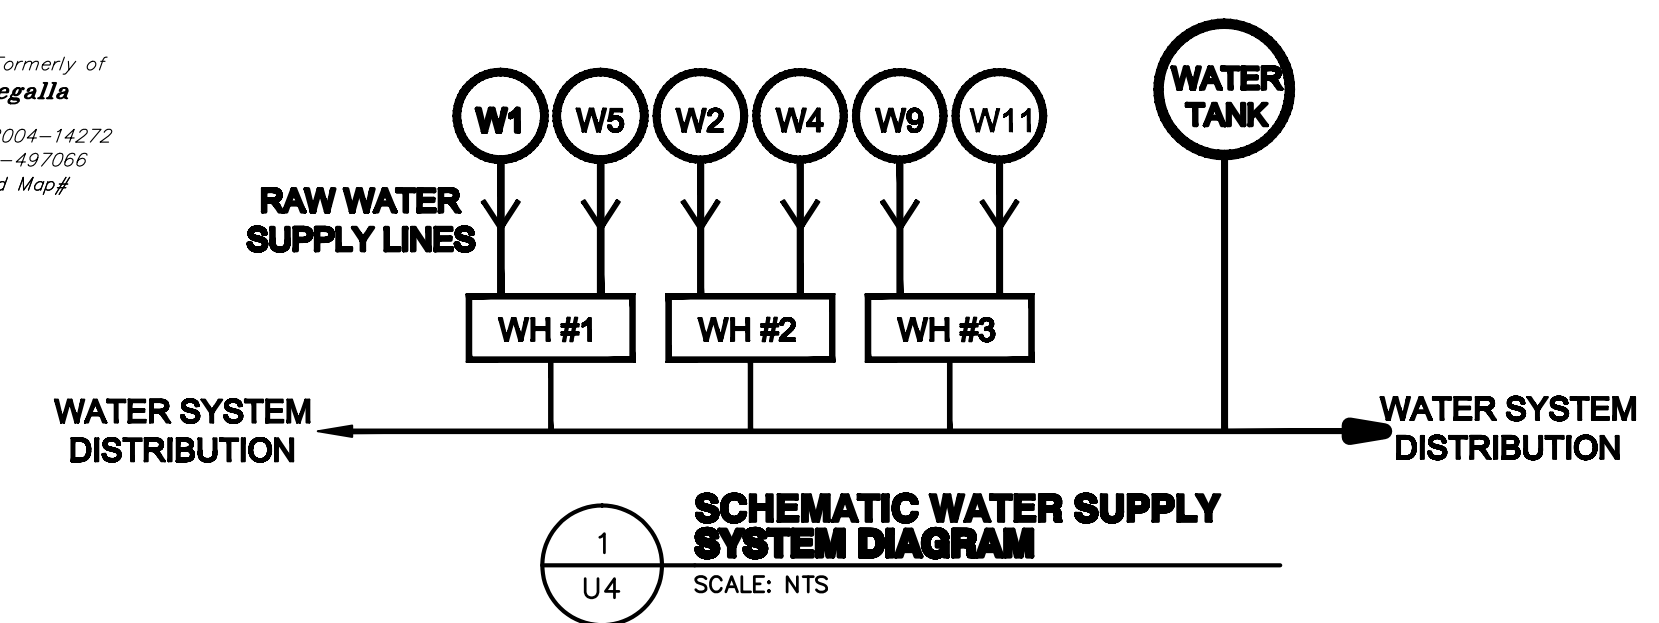

ARCHITECT OF RECORD - RESORT

J|f Jensen Fey
PHONE 425.216.0318 FAX 425.216.0329
7730 Leary Way, Redmond, WA 98052

ARCHITECT OF RECORD - RESIDENTIAL

MINNO & WASKO
ARCHITECTS AND PLANNERS

91 LAMBERT LANE, SUITE 102
LANCASTER, PA 17630
TEL: (610) 391-8888
FAX: (610) 391-1565

SURVEY, PLANNING AND ENGINEERING

CHAZEN ENGINEERING, LAND SURVEYING
LANDSCAPE ARCHITECTURE CO., P.C.

GOLF COURSE ARCHITECT

ERNIE ELS DESIGN

1931 NORTH FLORIDA AVENUE, SUITE 118
LUFKIN, TEXAS 75904
TEL: (409) 282-7778

NATURAL RESOURCE MANAGEMENT PLAN

AUDUBON INTERNATIONAL

P.O. BOX 1226
CHATELAIN, NC 27513


WATER AND WASTEWATER TREATMENT FACILITIES

DELAWARE OPERATIONS, INC

9-12 DEWEY ST., SUITE 200
ORLANDO, FL 32835
TEL: (407) 451-8975

NOTES:

No.	ISSUE	DATE
1	MASTER DEVELOPMENT PLAN	04-03-08

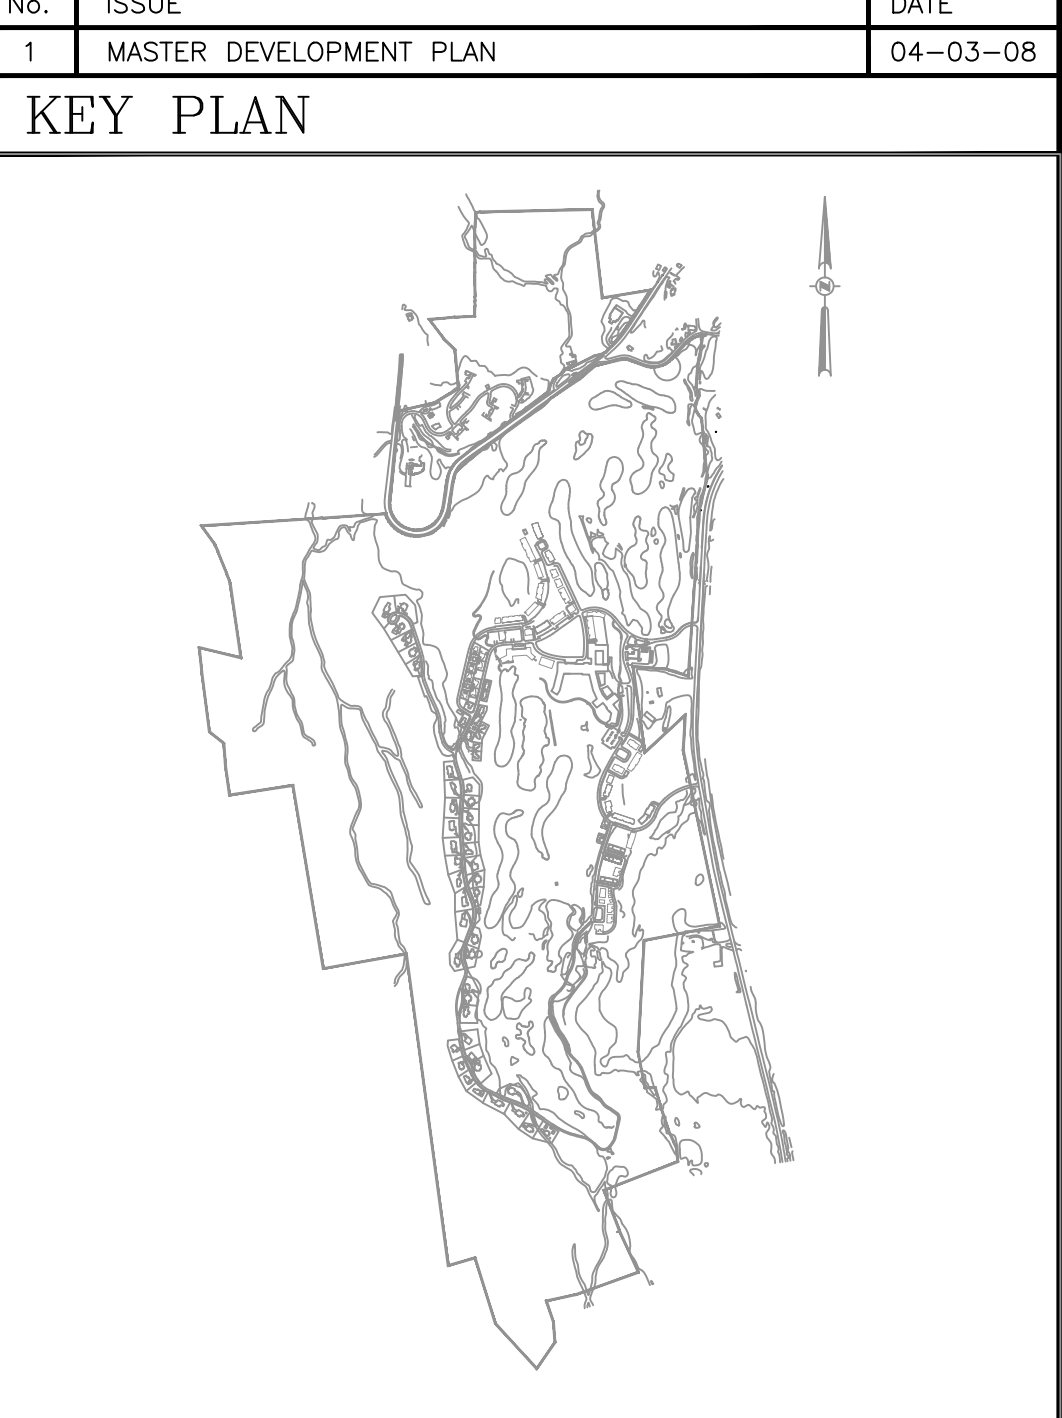

SILO RIDGE RESORT COMMUNITY
AMENIA, NY

ROBERT A.M. STERN ARCHITECTS, LLP

460 WEST 34th STREET, NEW YORK, NY 10001
TEL: (212) 967-5100 • FAX: (212) 967-5588

HIGHER GROUND COUNTRY CLUB MANAGEMENT CO., LLC
SILO RIDGE COUNTRY CLUB
P.O. BOX 86
AMENIA, NY 12501

OVERALL WATER SUPPLY SYSTEM MASTER PLAN

Project No. 10454.02	Date 04/03/08
CAD File No.	Scale 1"=240'
Drawing No. U-4 OF	