




Terraces, Middleton Place Plantation, SC--Hotel South Lawn



Dayton Residence Terraces, Minneapolis, MN--Hotel South Lawn



Terraces, Middleton Place Plantation, SC--Hotel Lawn

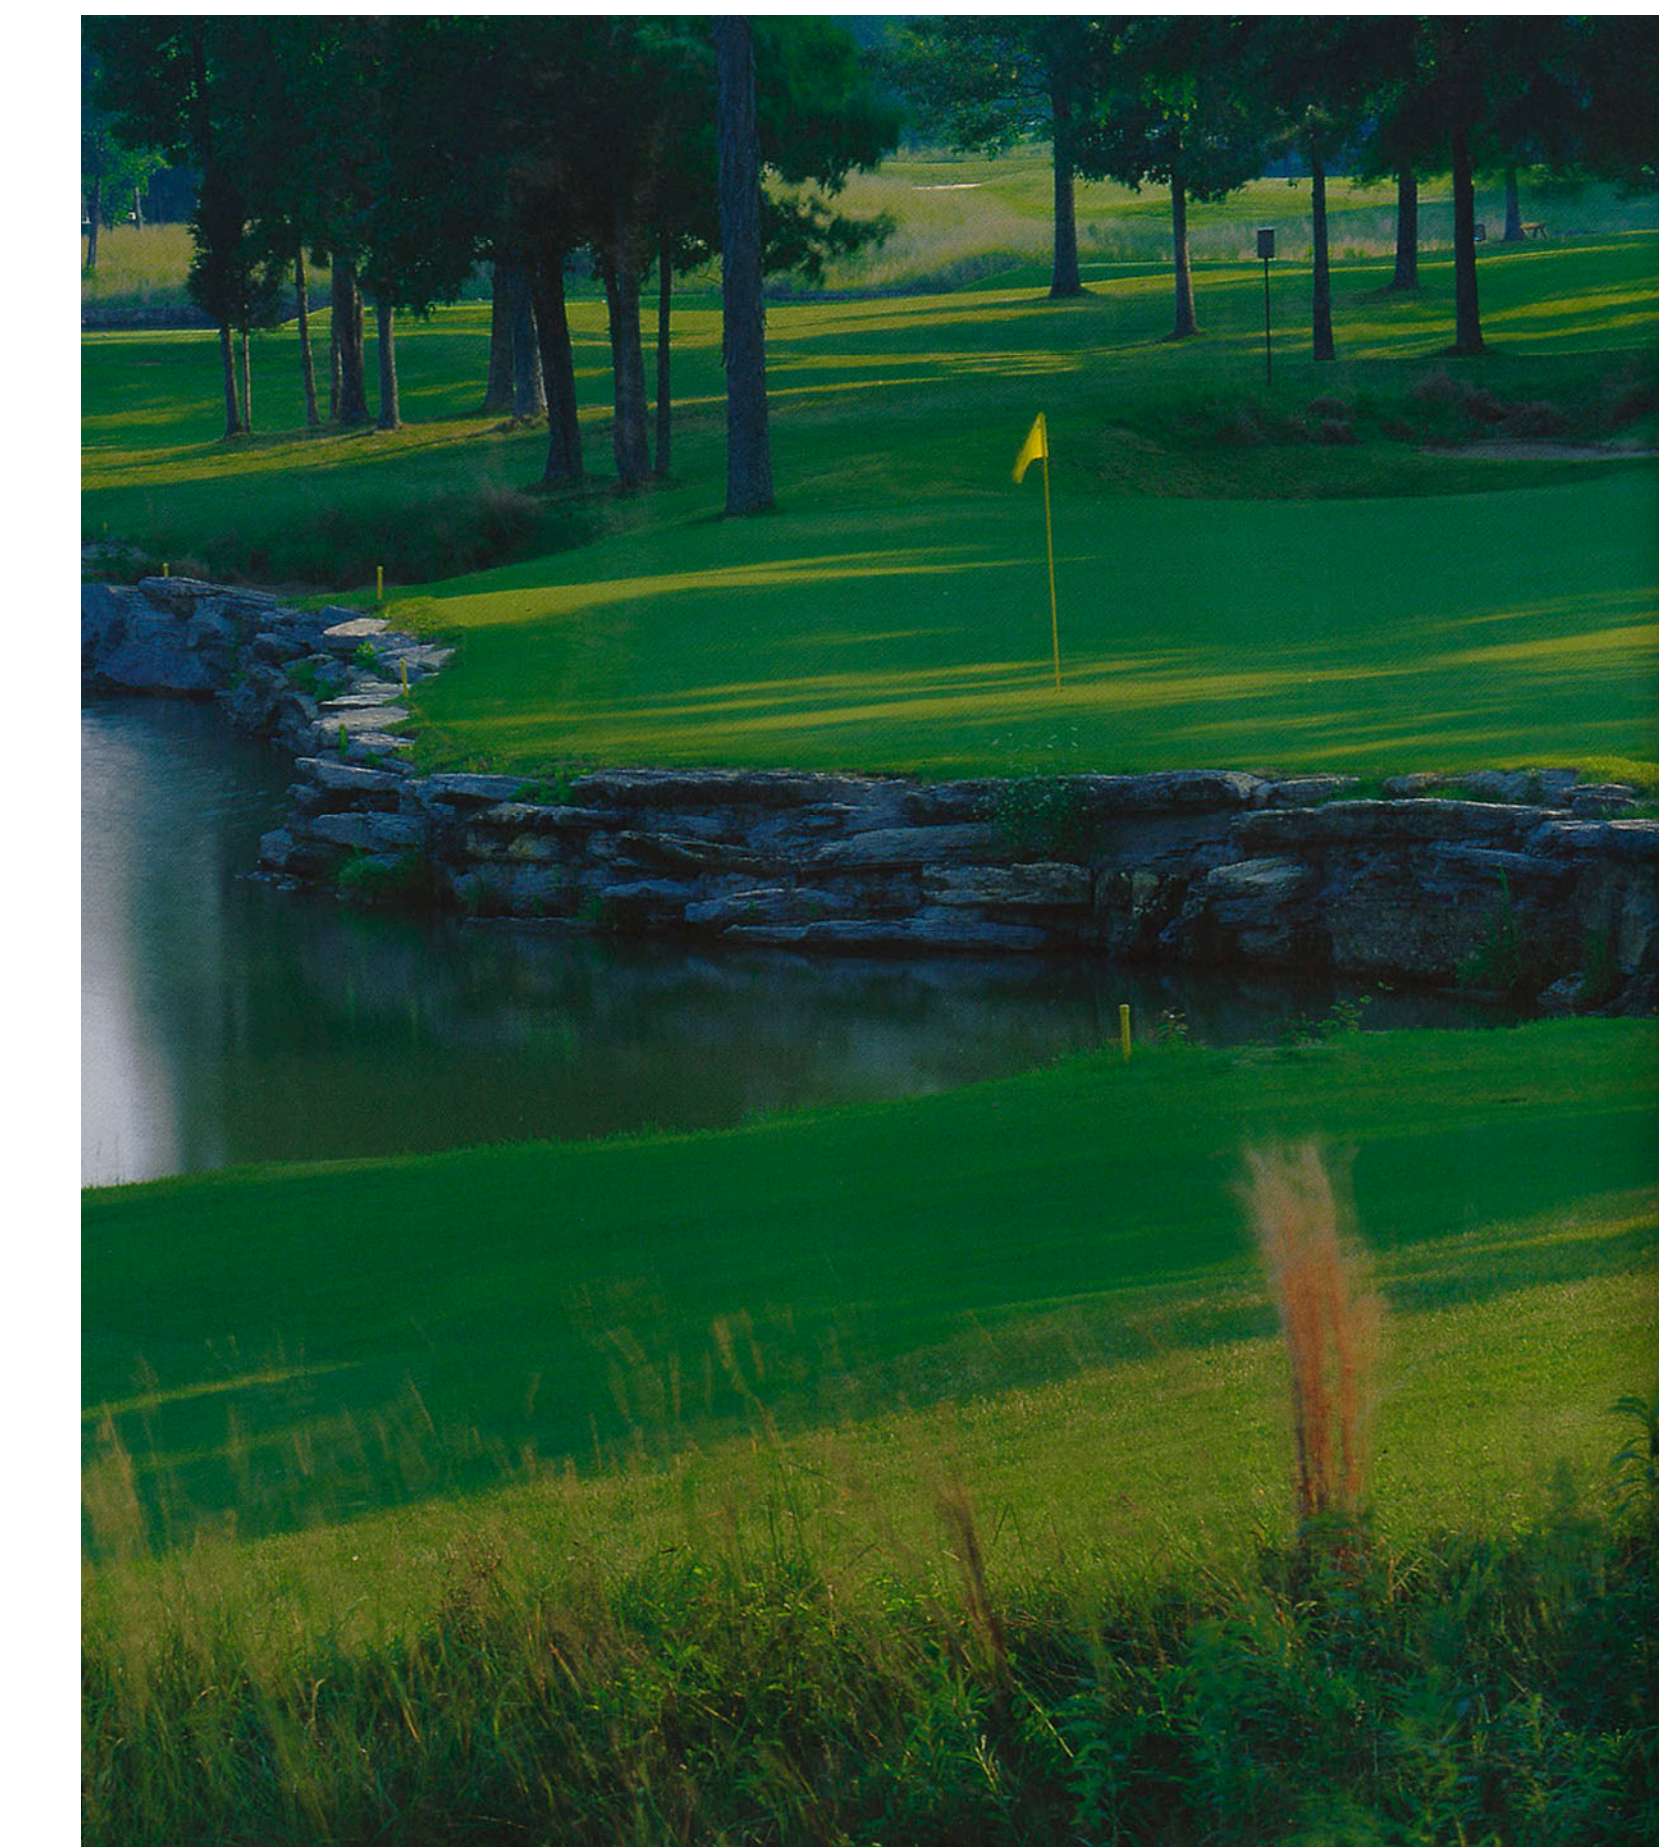

Stone Wall, Honors Course, TN--Golf Course "Rough"



Bluestone Steps in Lawn--Hotel South Lawn



Steinberger Golf Resort, Egypt--Hotel Pool




Bluestone Paving and Gardens--Hotel Terrace at South Lawn



Planted Edge, Celebration, FL--Golf Course Retention Basin



Mixed Topiary Garden, Jacques Wirtz--Formal Hotel Gardens

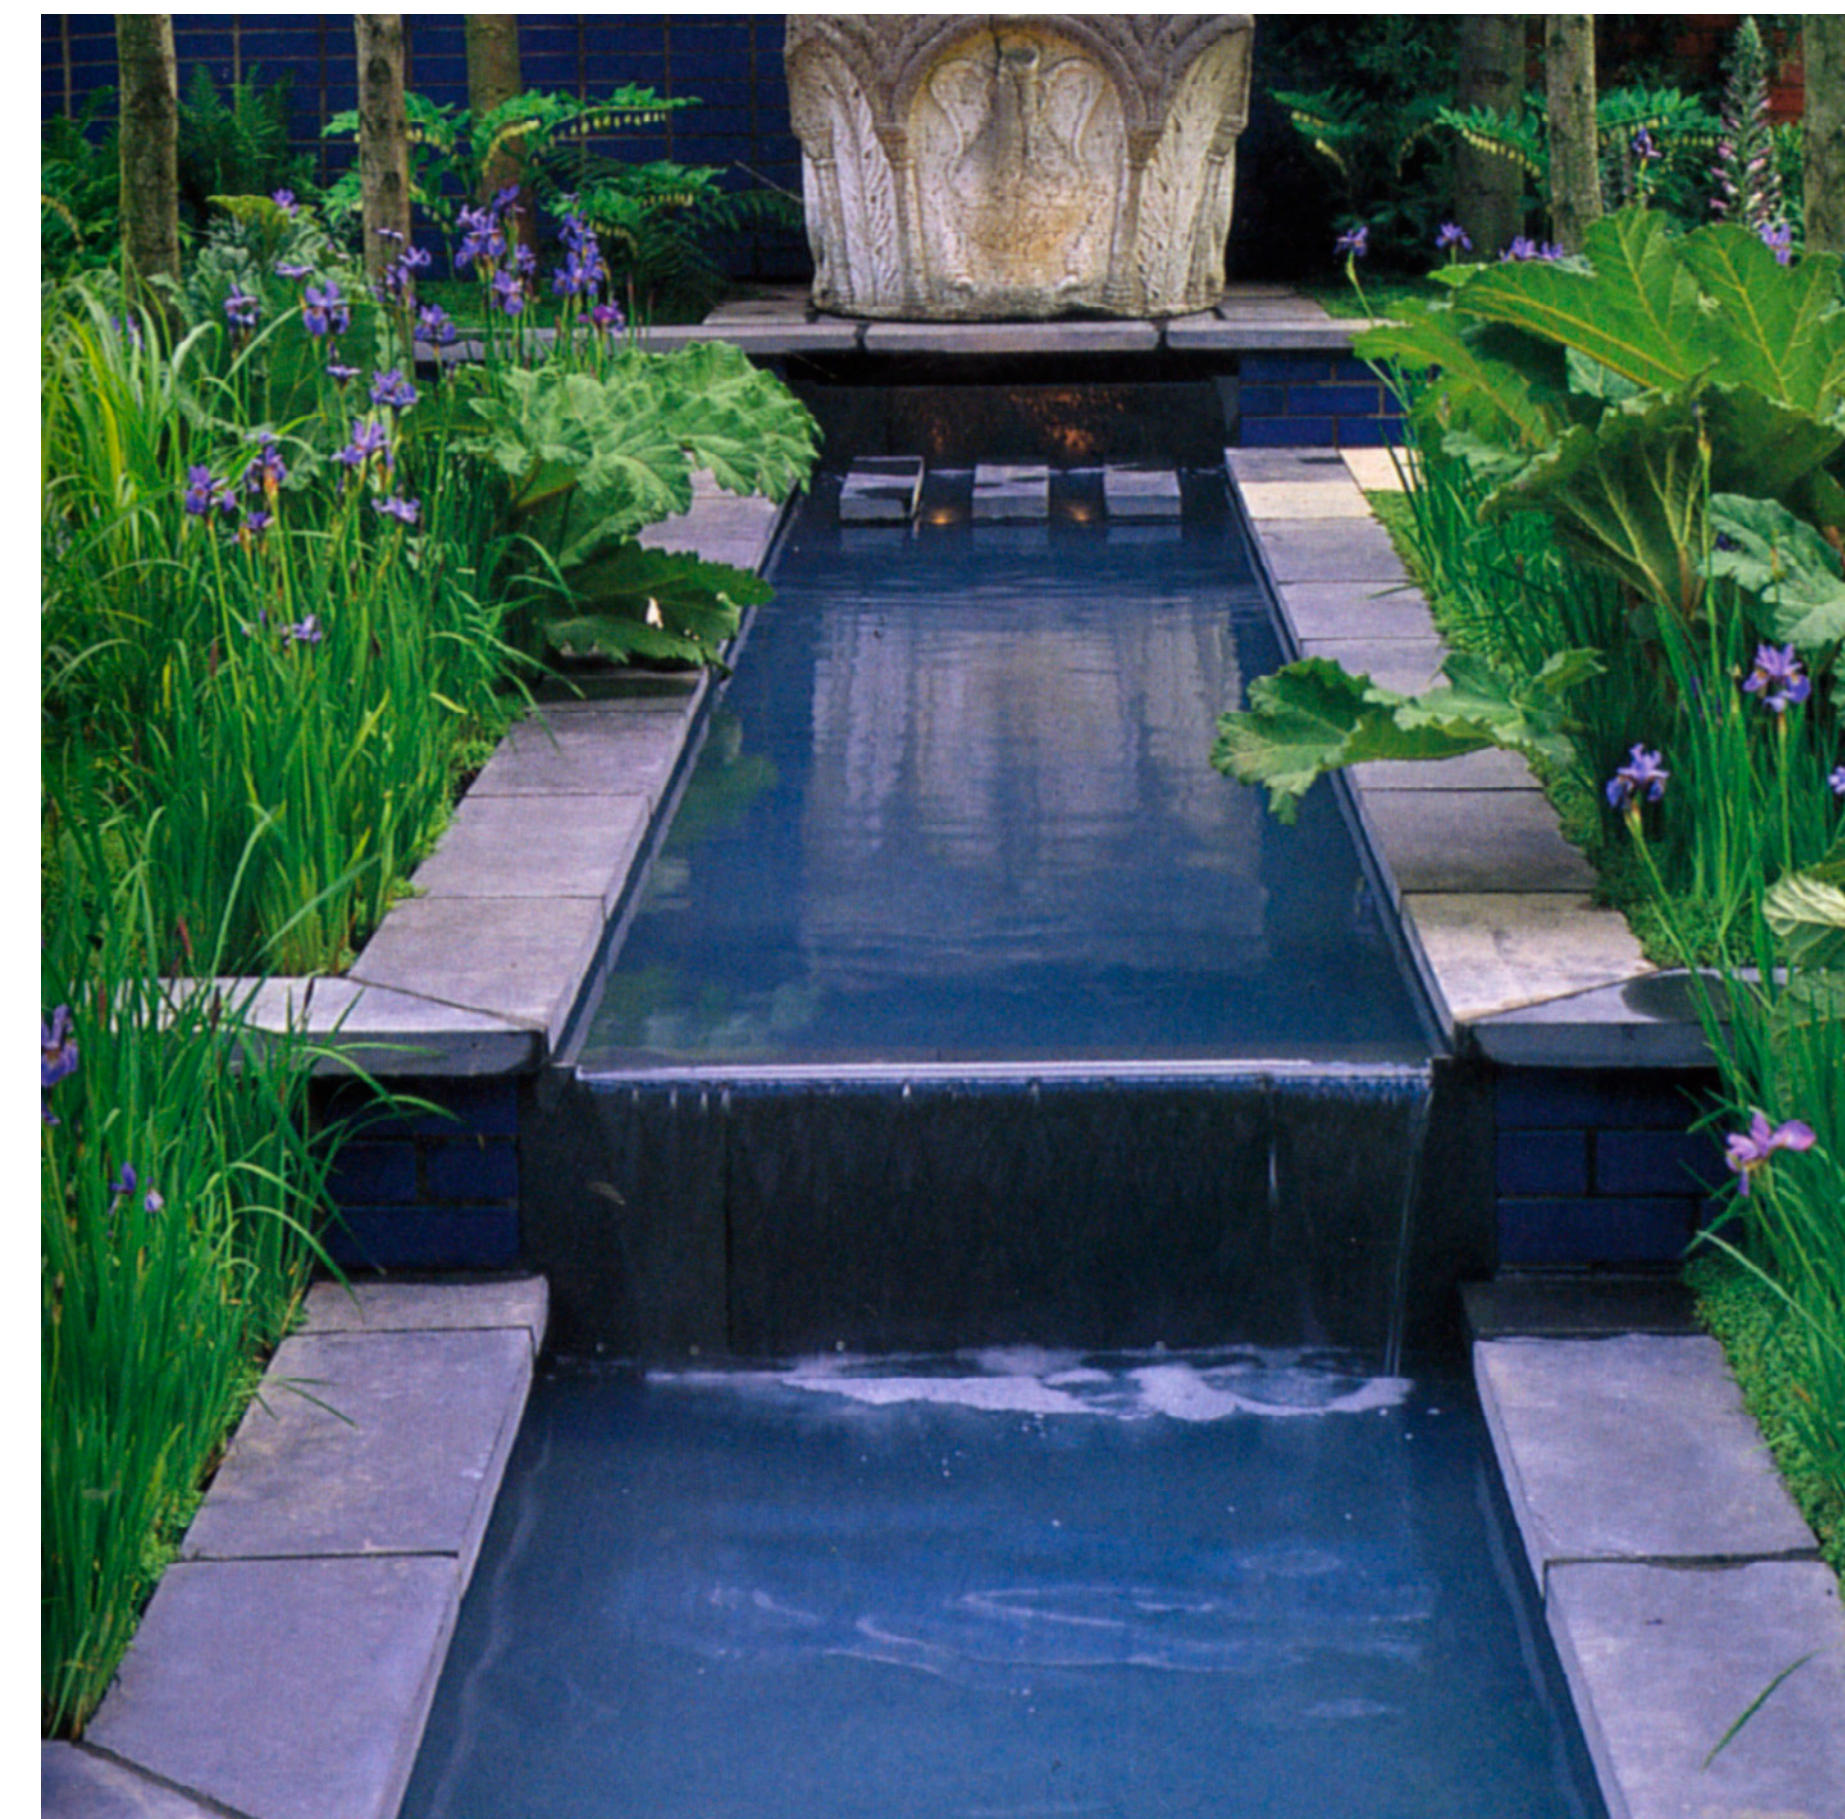

Terraced Pools, Chelsea Flower Show, UK--Formal Hotel Gardens



Geometric Topiary Garden, with Boxwood Balls--Formal Hotel Gardens




Undulating Hedges, Jacques Wirtz--Formal Hotel Gardens



Pool with Stone Platform--Spa Pool



Fairmont Banff Springs Hotel, Canada--Spa Pool

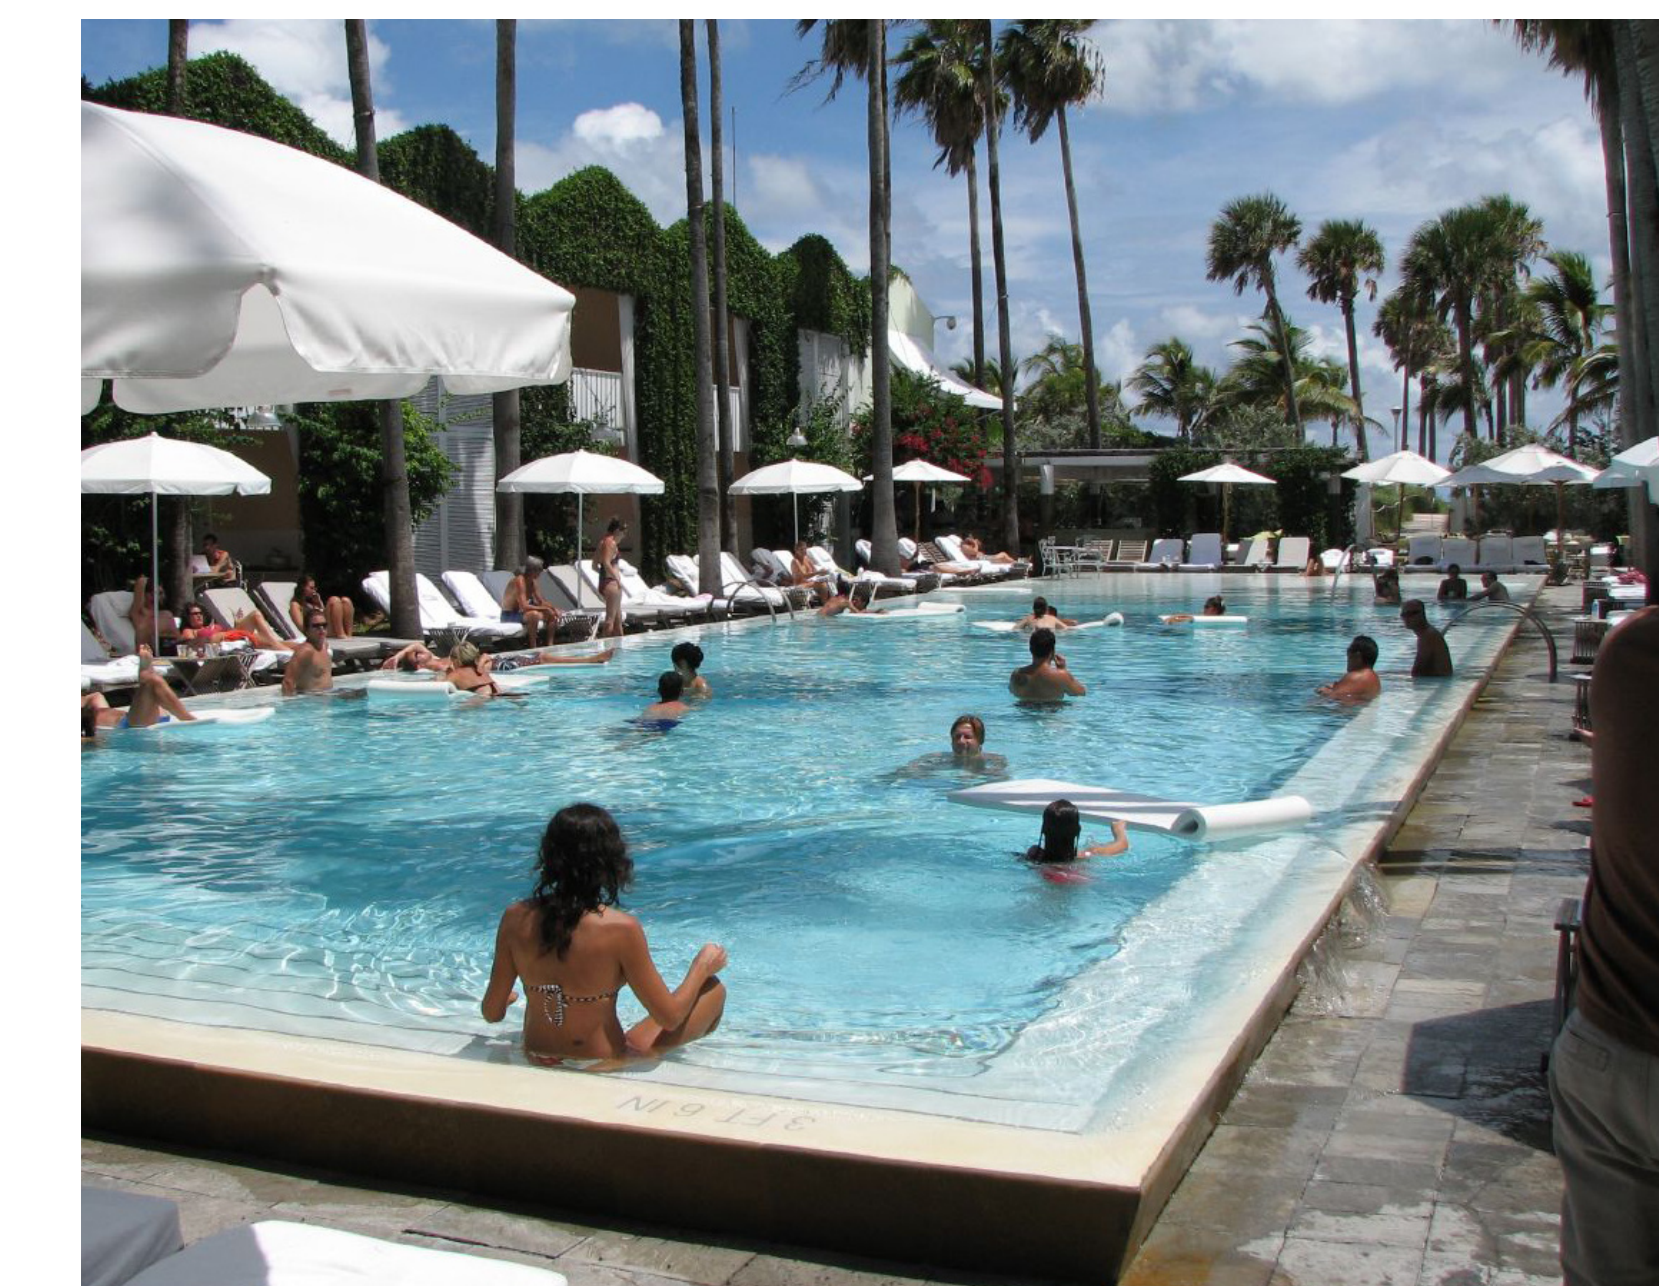

Delano Hotel, Miami, FL--Hotel Pool



Provencal Terraced Garden--Service Area



Terme Vals, Switzerland--Spa Pool



Palazzo Arzaga, Brescia, Italy--Hotel Pool



North York Residence, Ontario--Hotel Pool

ARCHITECT OF RECORD - RESORT

J|f Jensen Fey
PHONE 425.216.0318 FAX 425.216.0329
7730 Leary Way, Redmond, WA 98052

ARCHITECT OF RECORD - RESIDENTIAL

MINNO & WASKO
ARCHITECTS AND PLANNERS
16 LAMBERT LANE, SUITE 105
LANHAMSTEAD, VA 20658
TEL: (800) 367-0669
FAX: (800) 367-7263

SURVEY, PLANNING AND ENGINEERING

CHAZEN ENGINEERING, LAND SURVEYING
LANDSCAPE ARCHITECTURE CO., P.C.

GOLF COURSE ARCHITECT

ERNIE ELS DESIGN
1001 JACOB HUNTER LANE, SUITE 100
LIFE, FLORIDA 32608 U.S.A. 010 9 308 8714

NATURAL RESOURCE MANAGEMENT PLAN
AUDUBON INTERNATIONAL
P.O. BOX 1226
CHARL, NC 27012

WATER AND WASTEWATER TREATMENT FACILITIES
DELAWARE OPERATIONS, INC
8-12 CHEZ ST., SUITE 300
UNIONVILLE, NY 13028
TEL: (800) 422-8870

NOTES:

No.	ISSUE	DATE
1	MASTER DEVELOPMENT PLAN	04-03-08

KEY PLAN NOT FOR CONSTRUCTION

SILO RIDGE RESORT COMMUNITY
AMENIA, NY

ROBERT A.M. STERN ARCHITECTS, LLP
400 WEST 34th STREET, NEW YORK, NY 10001
TEL (212) 967-5100 • FAX (212) 967-5588

HIGHER GROUND COUNTRY CLUB MANAGEMENT CO., LLC
SILO RIDGE COUNTRY CLUB
P.O. BOX 86
AMENIA, NY 12501

PRECEDENT IMAGES
HOTEL, SPA, & POOL

Project No.	Date
140300	04-03-08
CAD File No.	Scale
	AS NOTED
Drawing No.	
	LA-6

Copyright (c) 2008 Robert A.M. Stern Architects