SALES CENTER - ELEVATION FROM ENTRY




FITNESS CENTER - ELEVATION FROM POOL / GOLF COURSE




CAR BARN - ENTRY ELEVATION




ELEVATION KEY PLAN (NOT TO SCALE)

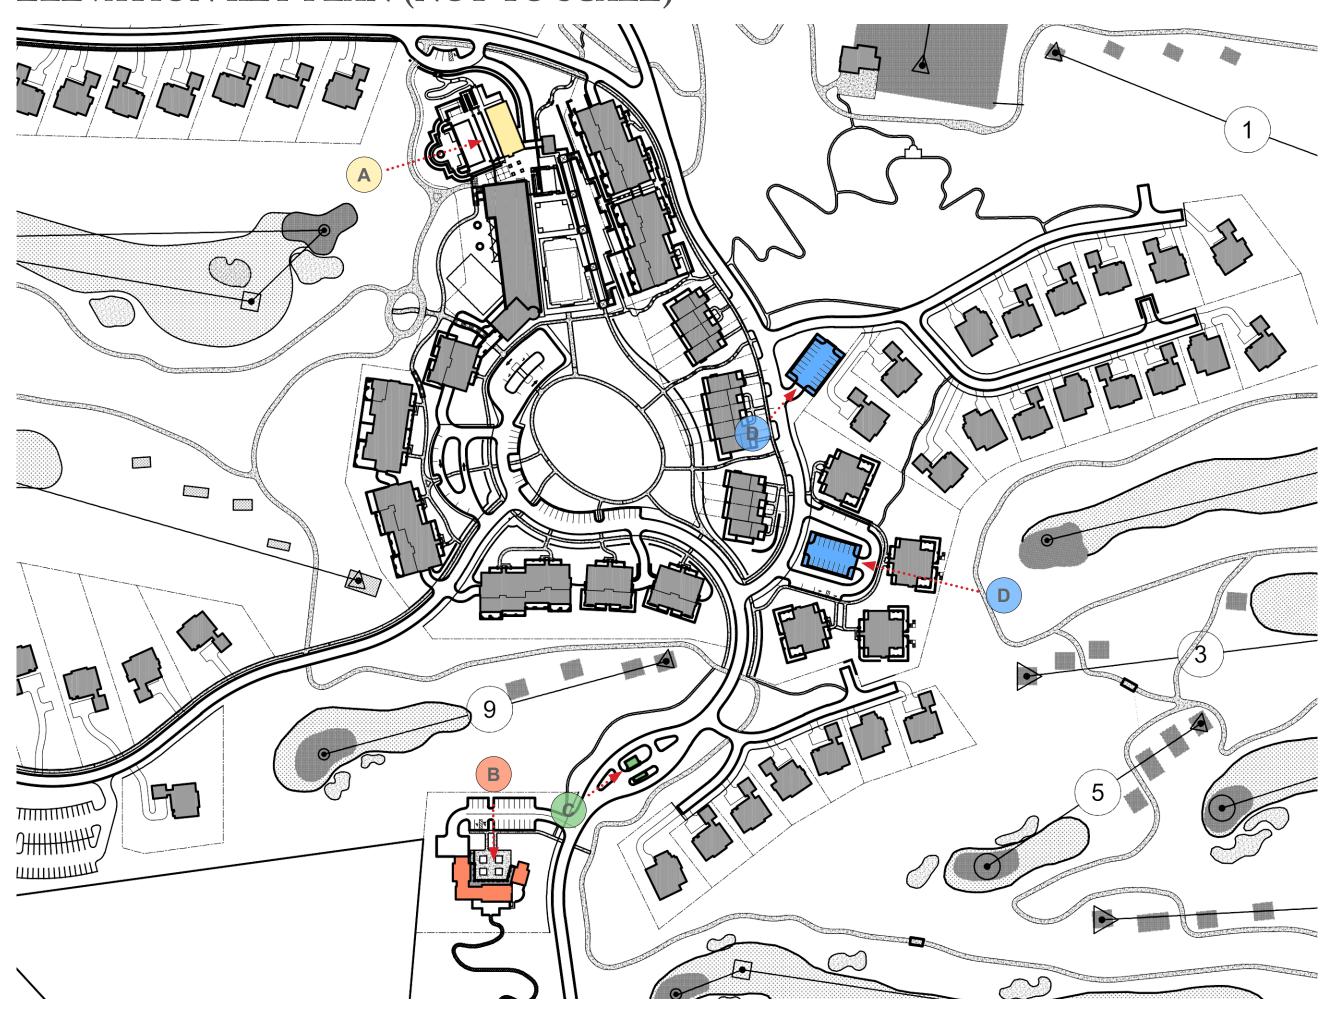

GATEHOUSE - ELEVATION FROM ENTRY

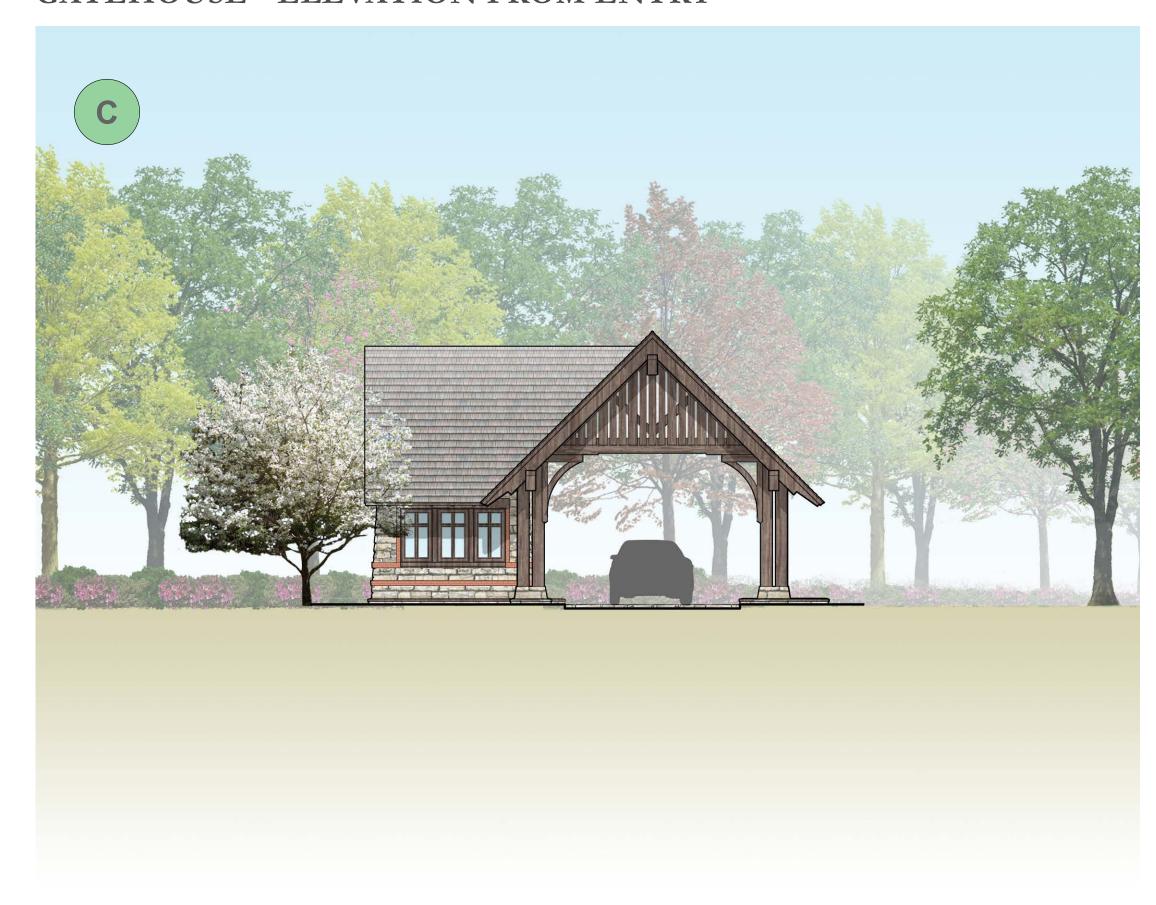

PUMP STATION - ELEVATION FROM GOLF COURSE

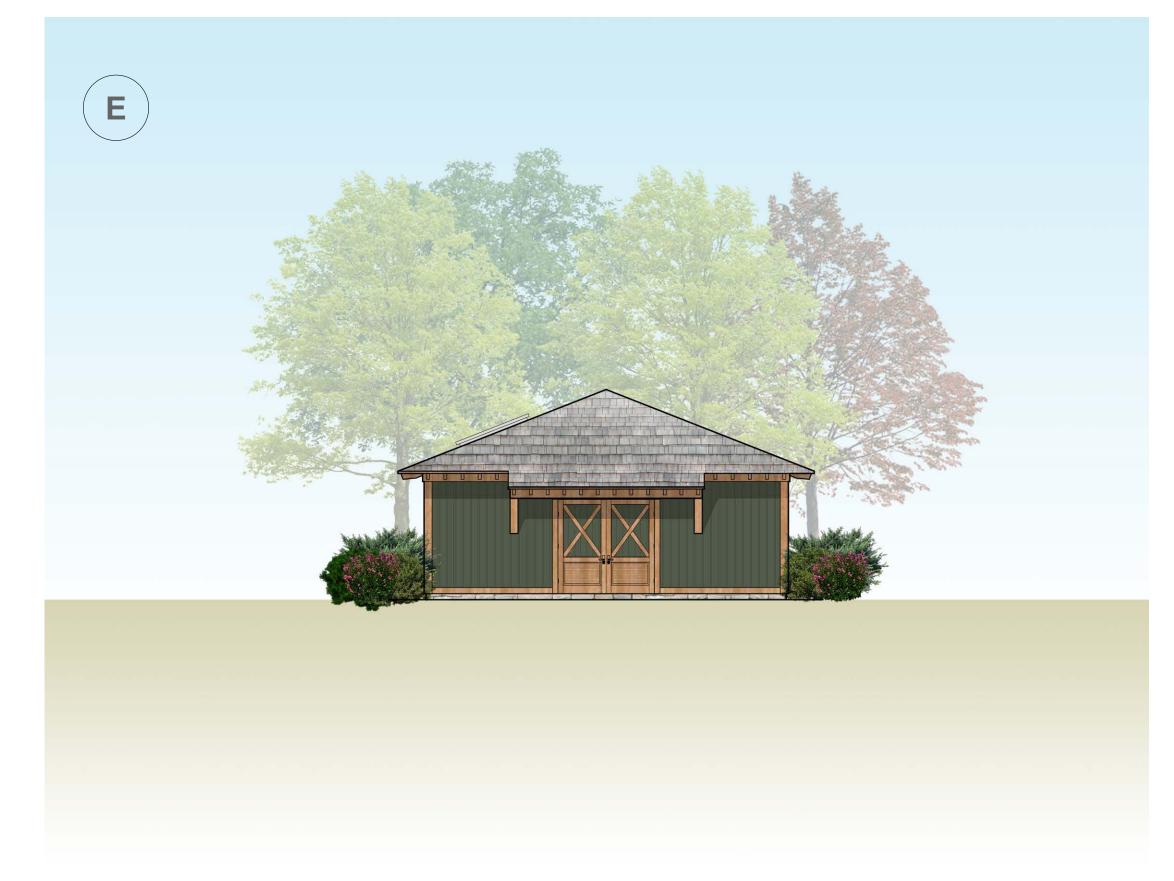

OWNER:
Silo Ridge Ventures, LLC
5021 Route 44
Amenia, New York 12501
845.373.8020

ARCHITECTS, PLANNERS, LANDSCAPE ARCHITECTS:

HART | HOWERTON

10 East 40th Street New York, NY 10016 Tel: 212 683 5631 Fax: 212 481 3768 E-mail: NY@harthowerton.com

FAZIO

DESIGN
401 N. Main St., Ste. 400
Hendersonville, North Carolina 28792
828.693.0052 • FAX 828.693.0071



Engineering, Surveying & Landscape Architecture, P.C.

Planning
Transportation
Land Development
Environmental Services
50 Main Street, Suite 360
White Plains, New York 10606
914.467.6600 • FAX 914.761.3759

WASTEWATER AND WATER DESIGN:

CEDARWOOD ENGINEERING SERVICES, PLLO CIVIL & ENVIRONMENTAL ENGINEERING 8-12 Dietz St., Suite 303 Oneonta, NY 607.432.8073

248 Main St., PO Box 203
North Creek, NY 518.251.5160

PROJECT SURVEYOR:

Kirk K. Horton, Land Surve
NYS License No. 049954

Kirk K. Horton, Land Surveyor NYS License No. 049954 9 Broadway Amenia, New York 12501 845.373.7809



No.

Revision

Date App

Designed by CJ

CAD checked by MB

Approved by ACD

Scale As Shown

Revision

Date App

Checked by ACD

Approved by ACD

Date March 3, 2014

Silo Ridge
Resort Community
Master Development Plan
4561 Route 22
Amenia, New York

Amended Special Use Permit/
Master Development Plan
Approval
Not Issued for Construction

ARCHITECTURAL ELEVATIONS -AMENITIES

Drawing Number

Sheet of

Project Number