


K1 SECTION THROUGH SHARED GARDENS
SCALE: 1/8" = 1'-0"

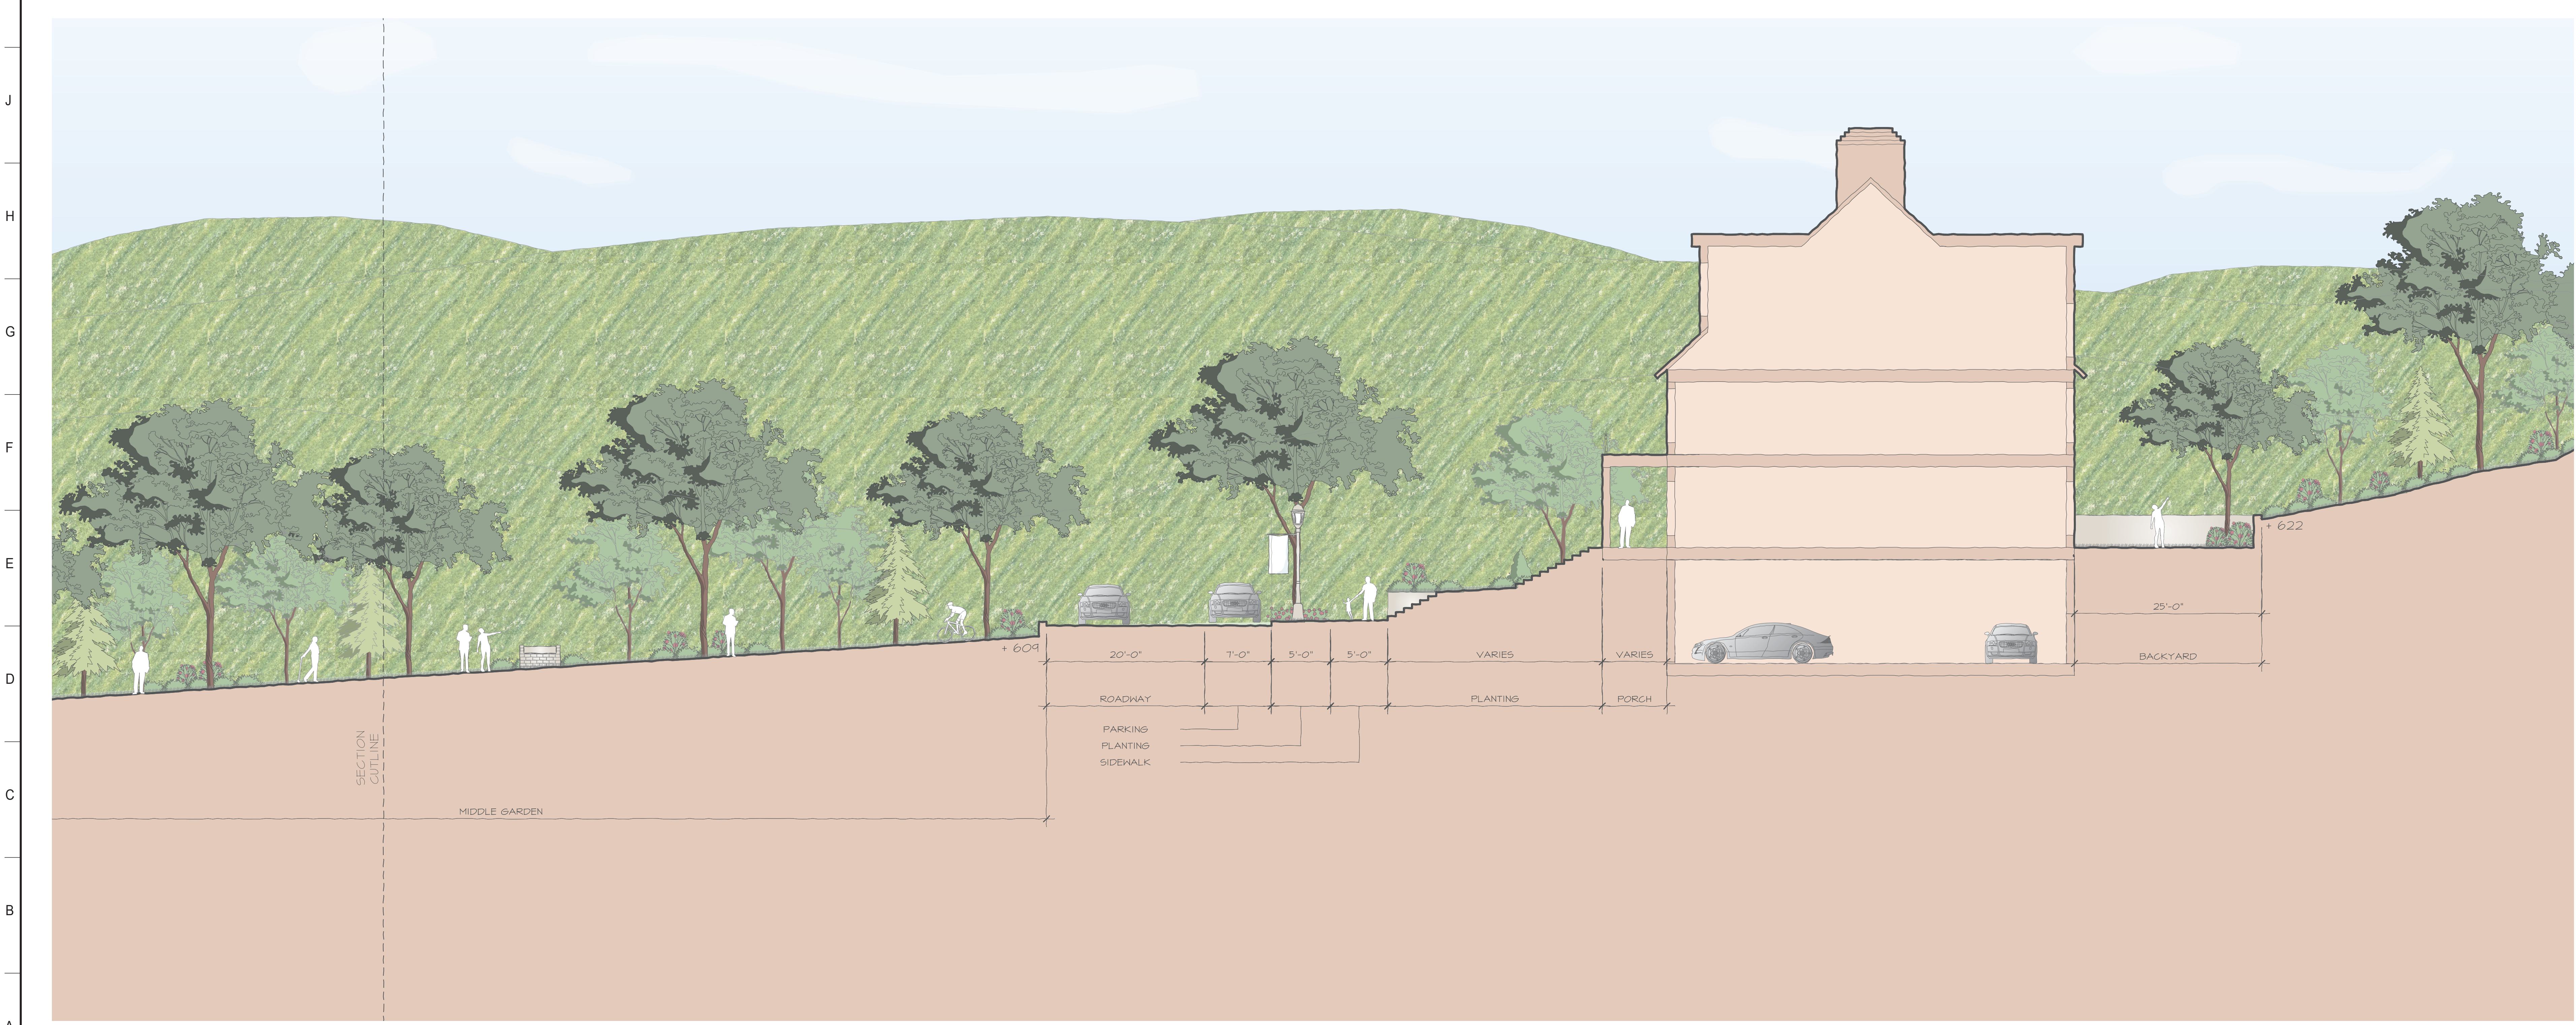

A1 SECTION THROUGH SHARED GARDENS
SCALE: 1/8" = 1'-0"

ARCHITECT OF RECORD - RESORT

J|f Jensen Fey
PHONE 425.216.0318 FAX 425.216.0329
7730 Leary Way, Redmond, WA 98052

ARCHITECT OF RECORD - RESIDENTIAL

MINNO & WASKO
ARCHITECTS AND PLANNERS
16140 15TH AVE NE, SUITE 100
LUMBERVILLE, WA 98048
TEL: (360) 961-8666
FAX: (360) 961-7543

SURVEY, PLANNING AND ENGINEERING

CHAZEN ENGINEERING, LAND SURVEYING
LANDSCAPE ARCHITECTURE CO., P.C.

GOLF COURSE ARCHITECT

ERNIE ELS DESIGN
1001 GOLF COURSE DRIVE, SUITE 100
LYNN, FLORIDA 33409-1001
TEL: (407) 822-0011


NATURAL RESOURCE MANAGEMENT PLAN
AUDUBON INTERNATIONAL
PO BOX 122
CARL, NC 27512

WATER AND WASTEWATER TREATMENT FACILITIES
DELAWARE OPERATIONS, INC
612 DRETF ST., SEBEE, MI
ONONDAGA, NY 13626
TEL: (407) 432-8873

NOTES:

No.	ISSUE	DATE
1	MASTER DEVELOPMENT PLAN	04-03-08

KEY PLAN NOT FOR CONSTRUCTION

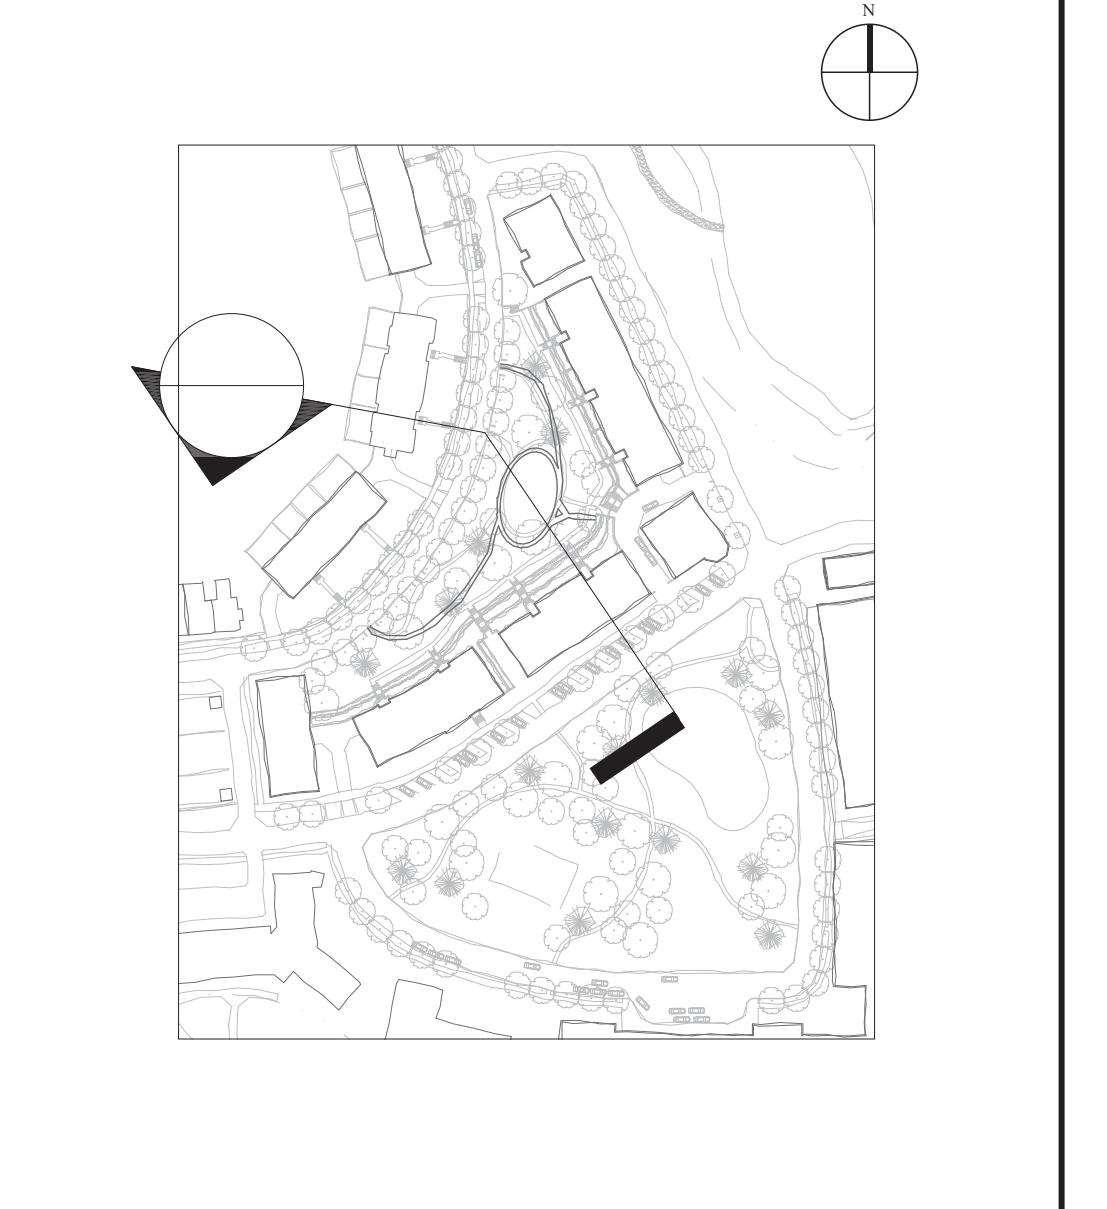

SILO RIDGE RESORT COMMUNITY
AMENIA, NY

ROBERT A.M. STERN ARCHITECTS, LLP
460 WEST 34th STREET, NEW YORK, NY 10001
TEL (212) 967-5100 · FAX (212) 967-5588

HIGHER GROUND COUNTRY CLUB MANAGEMENT CO., LLC
SILO RIDGE COUNTRY CLUB
P.O. BOX 86
AMENIA, NY 12201

SITE SECTION
PHASE I - SHARED GARDENS

Project No. PAC0290	Date 04-03-08
CAD File No. AS NOTED	Scale AS NOTED
Drawing No. SP-14	