


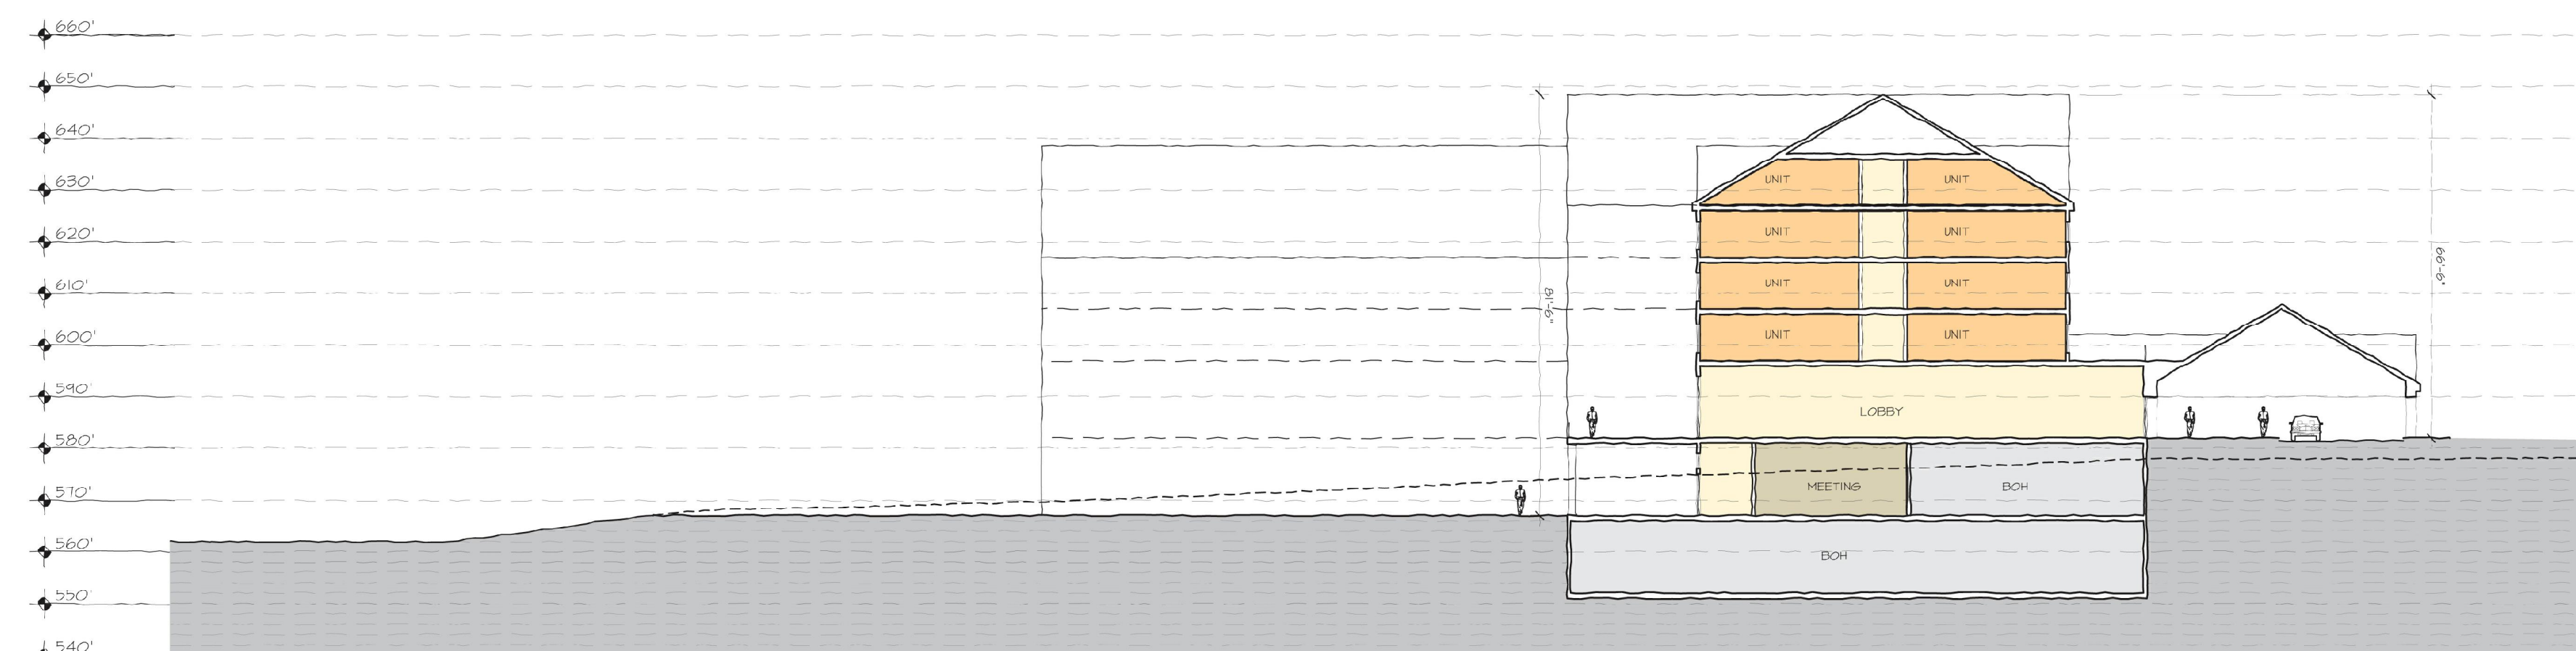


Section 1




Section 2




Section 3

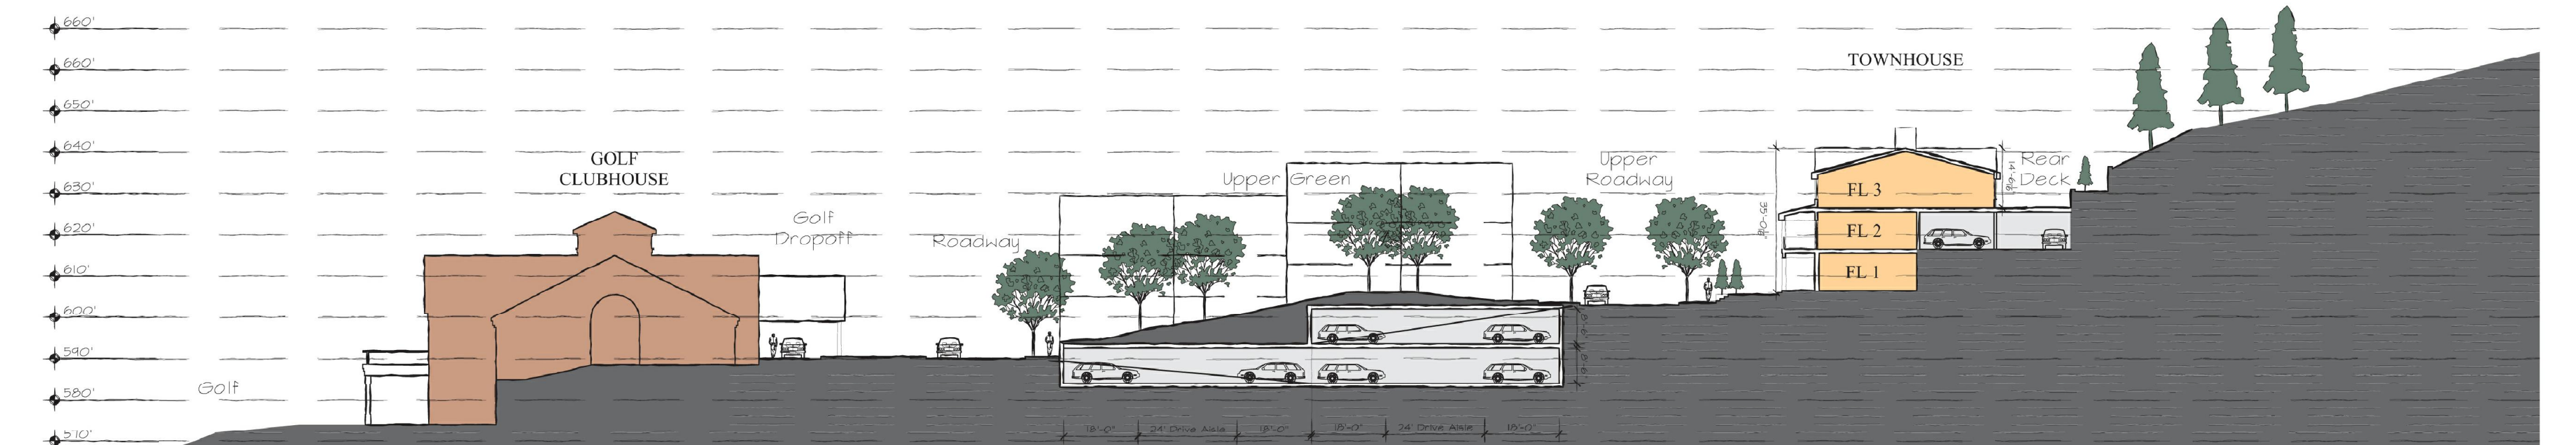

Section 4

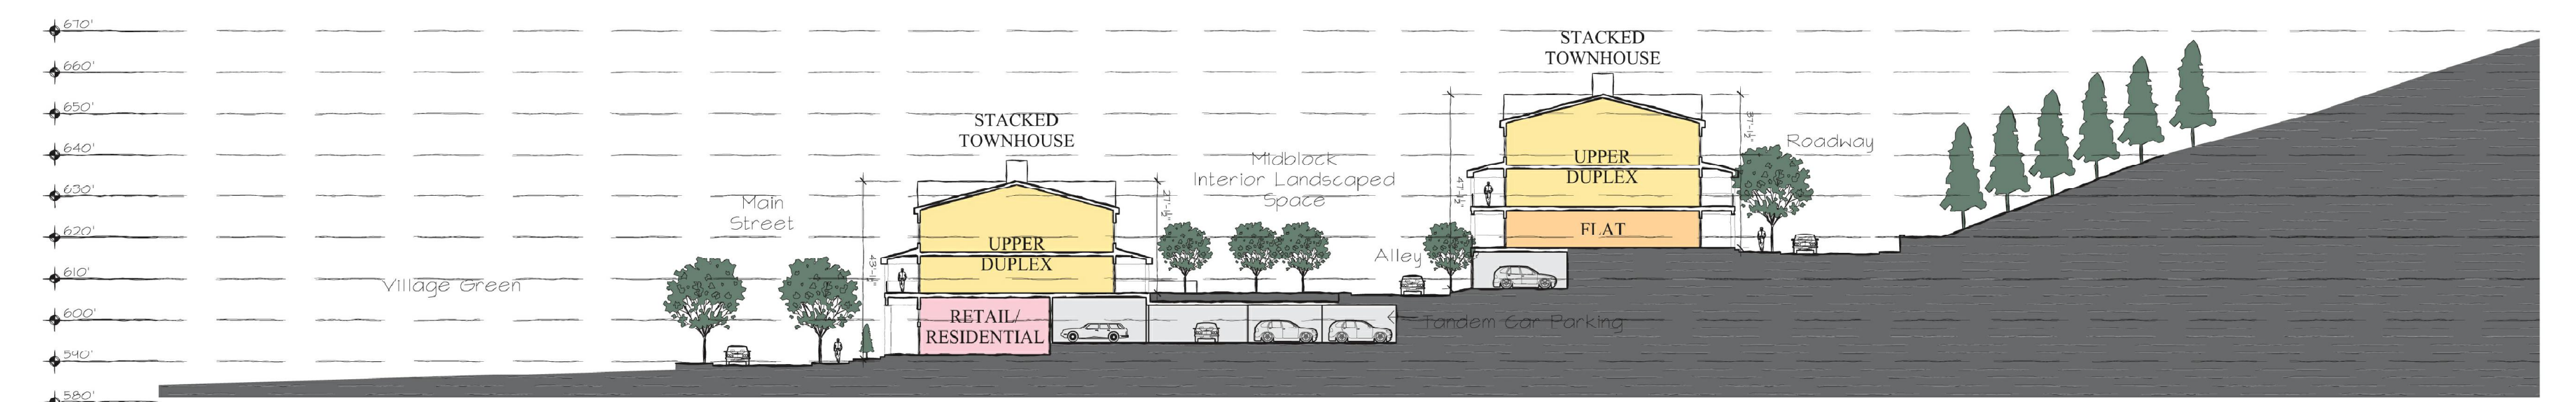

Section 5

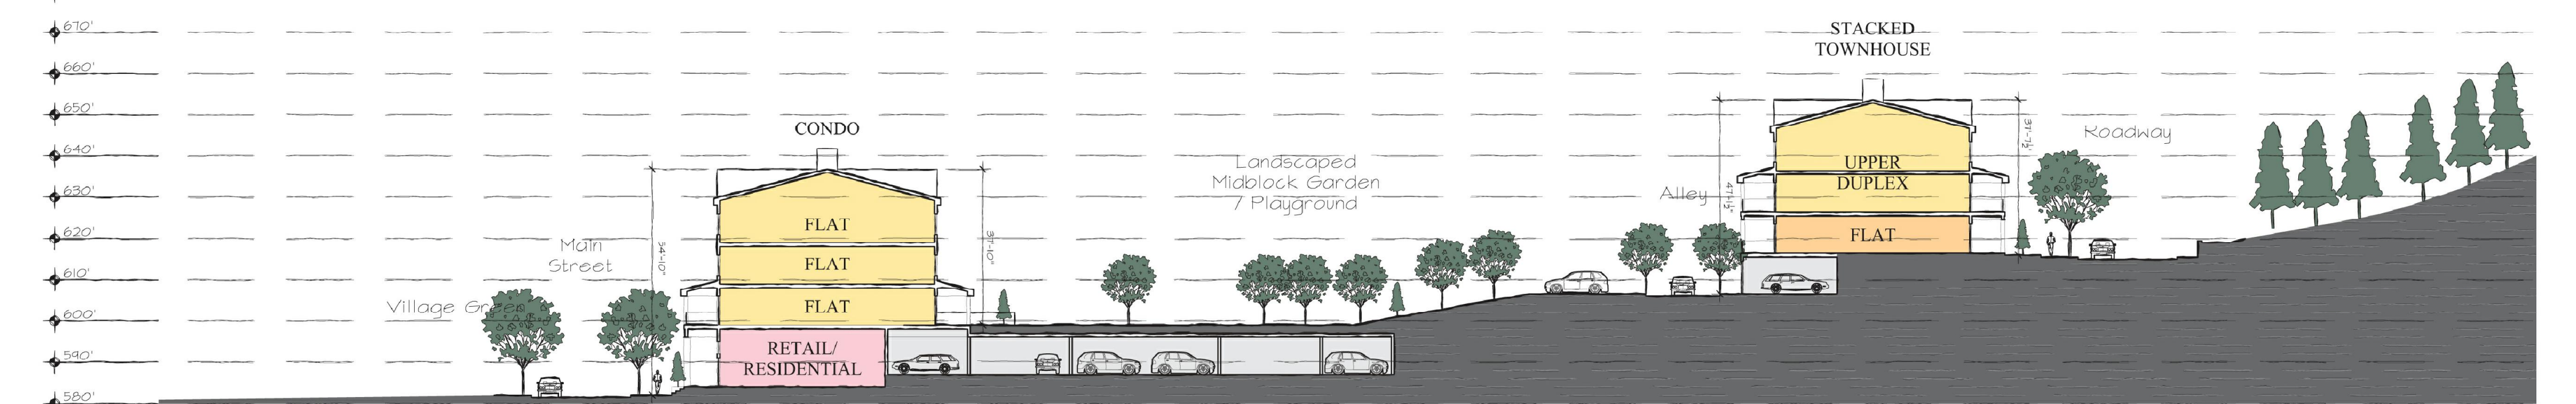


Section 6



Phase 1 - Enlargement Plan

SCALE: 1"=100'



- LEGEND:**
- (G) GARAGE SPACE
 - (C) CONDO HOTEL
 - (F) FLATS
 - (T) TOWNHOMES
 - (FR) FLATS/RETAIL SPACE
 - (G) GOLF VILLAS
 - (TR) TOWNHOMES/FLATS
 - (TR) TOWNHOMES/RETAIL SPACE
 - (W) WINERY
 - (TE) TENNIS
 - (BC) BANQUET/CONFERENCE

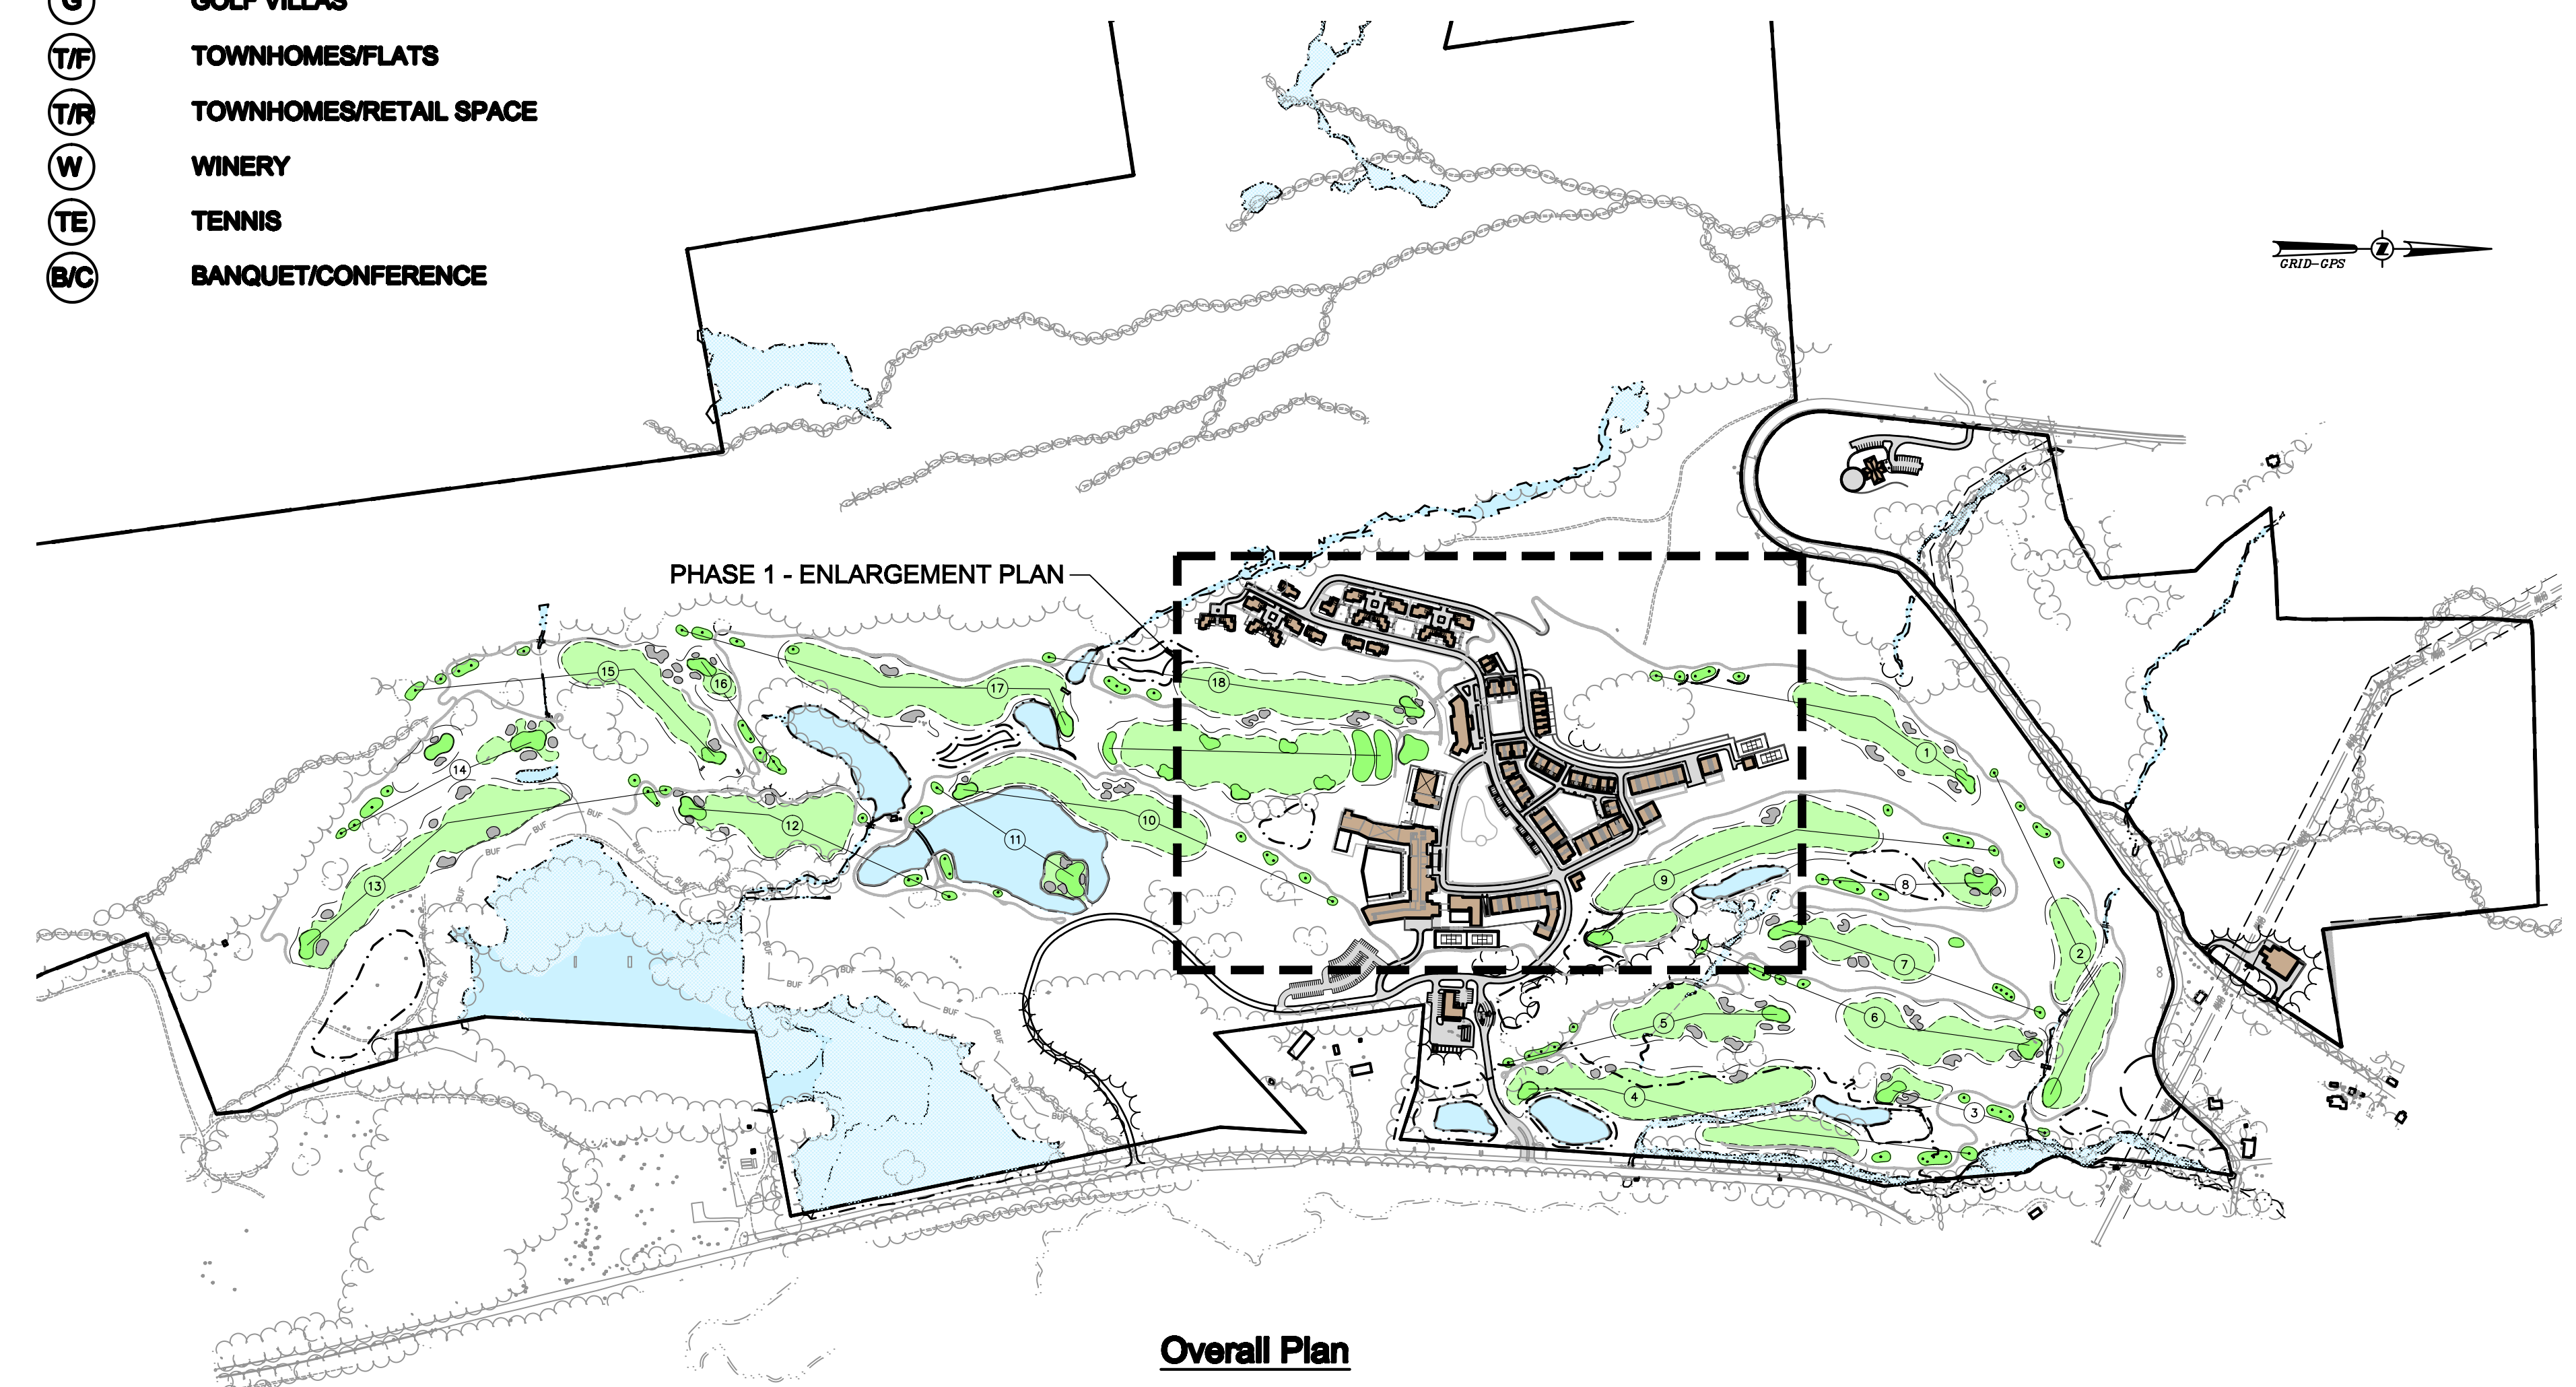


Overall Plan

SCALE: 1"=500'

Silo Ridge
Resort Community

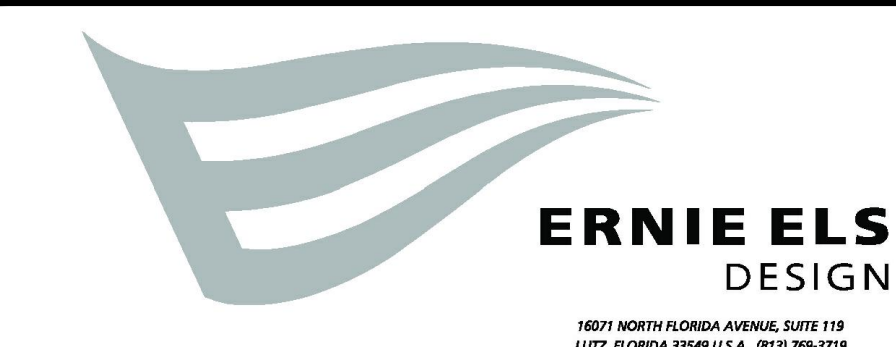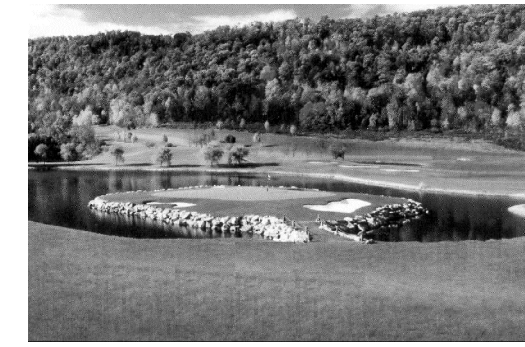

ROBERT A.M.
STERN
ARCHITECTS

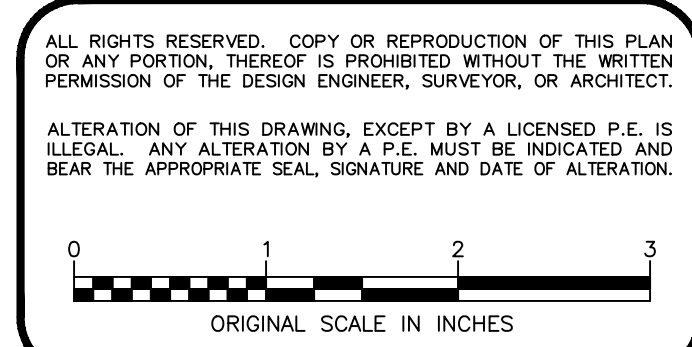

CHAZEN ENGINEERING, LAND SURVEYING
& LANDSCAPE ARCHITECTURE CO., P.C.

DATE: 12/7/07
SCALE: AS SHOWN
PROJECT NO: 10454.02
SHEET NO: SP5b
7 OF 17

NO.	DATE	REVISION	DESCRIPTION
1	2/7/08	REVISED MDP SUBMISSION	

SILO RIDGE RESORT COMMUNITY
TRADITIONAL NEIGHBORHOOD ALTERNATIVE
PHASE 1
MASTER DEVELOPMENT PLAN
TOWN OF AMENIA, DUTCHESS COUNTY, NEW YORK

Small text at the bottom left corner containing project details and dates.